


SECOND FLOOR PLAN
1/16" = 1'-0"

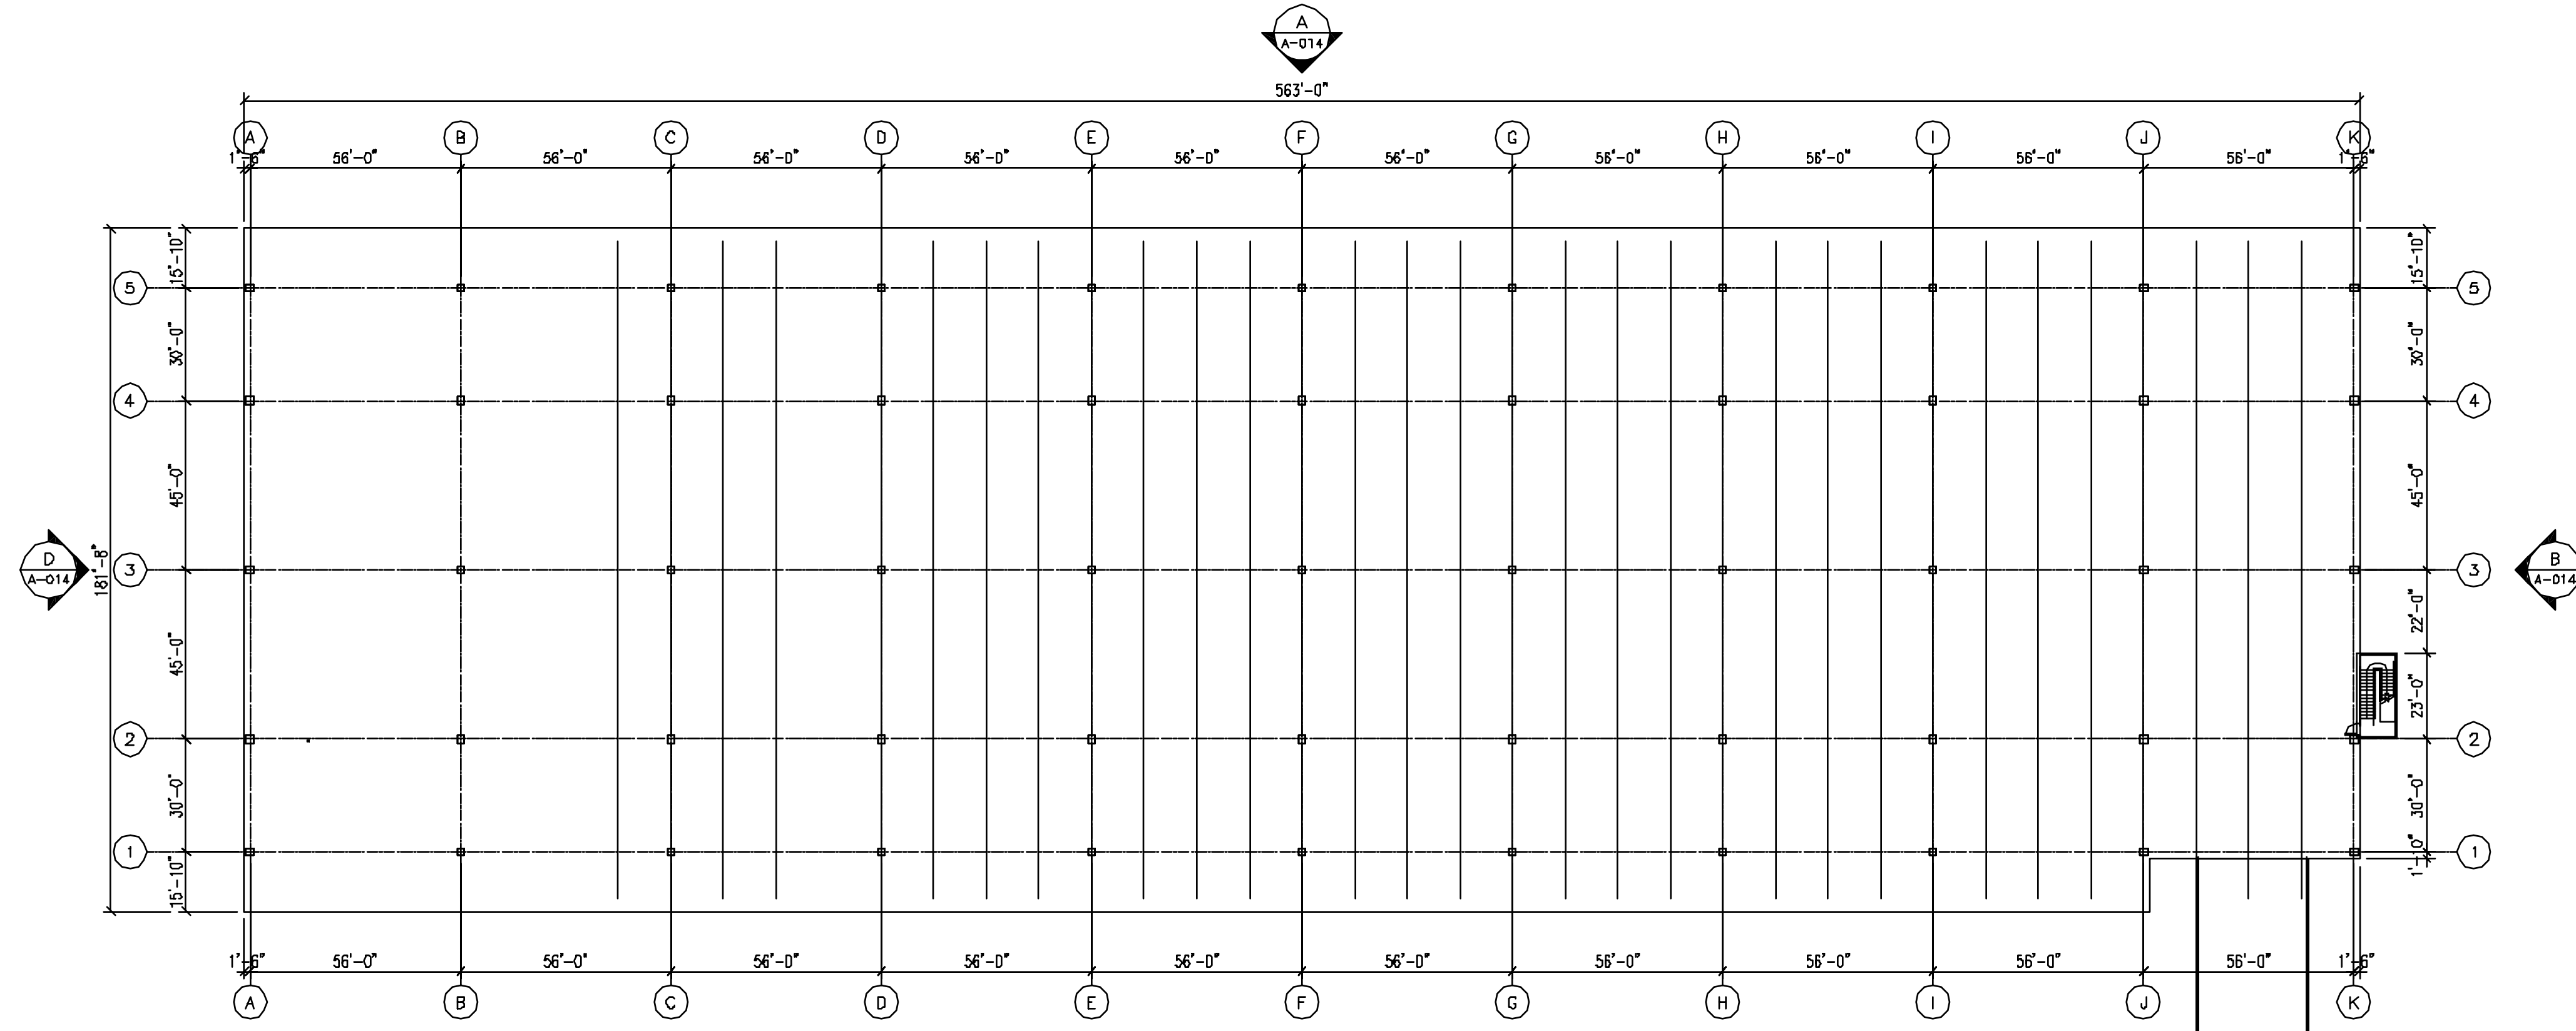

FIRST FLOOR PLAN
1/16" = 1'-0"

DESIGNED _____ 5/24/07
DATE
DRAWN _____
DATE
CHECKED _____
DATE
APPROVED _____
DATE

REFERENCE DRAWINGS	
NUMBER	DESCRIPTION

REVISIONS		
DATE	BY	DESCRIPTION

WASHINGTON METROPOLITAN AREA TRANSIT AUTHORITY

P2D a joint venture of
 • Parsons Transportation Group Inc.
 • Parsons Brinckerhoff Quade & Douglas, Inc.
 • Delon Hampton & Associated, Chartered
 PROJECT MANAGER



FULL SIZE PRINT	---	CONTRACT NO.	---
SOUTHEASTERN BUS GARAGE REPLACEMENT DC VILLAGE WASHINGTON DC PHASE III EMPLOYEE PARKING STRUCTURE FLOOR PLANS			
SCALE:	DRAWING NO.	20 of 24	
	A-012		