



C:\Users\lisa.kolesnyk\Documents\N99-WHB-CENTRAL FILE\1111.kshkshkshk

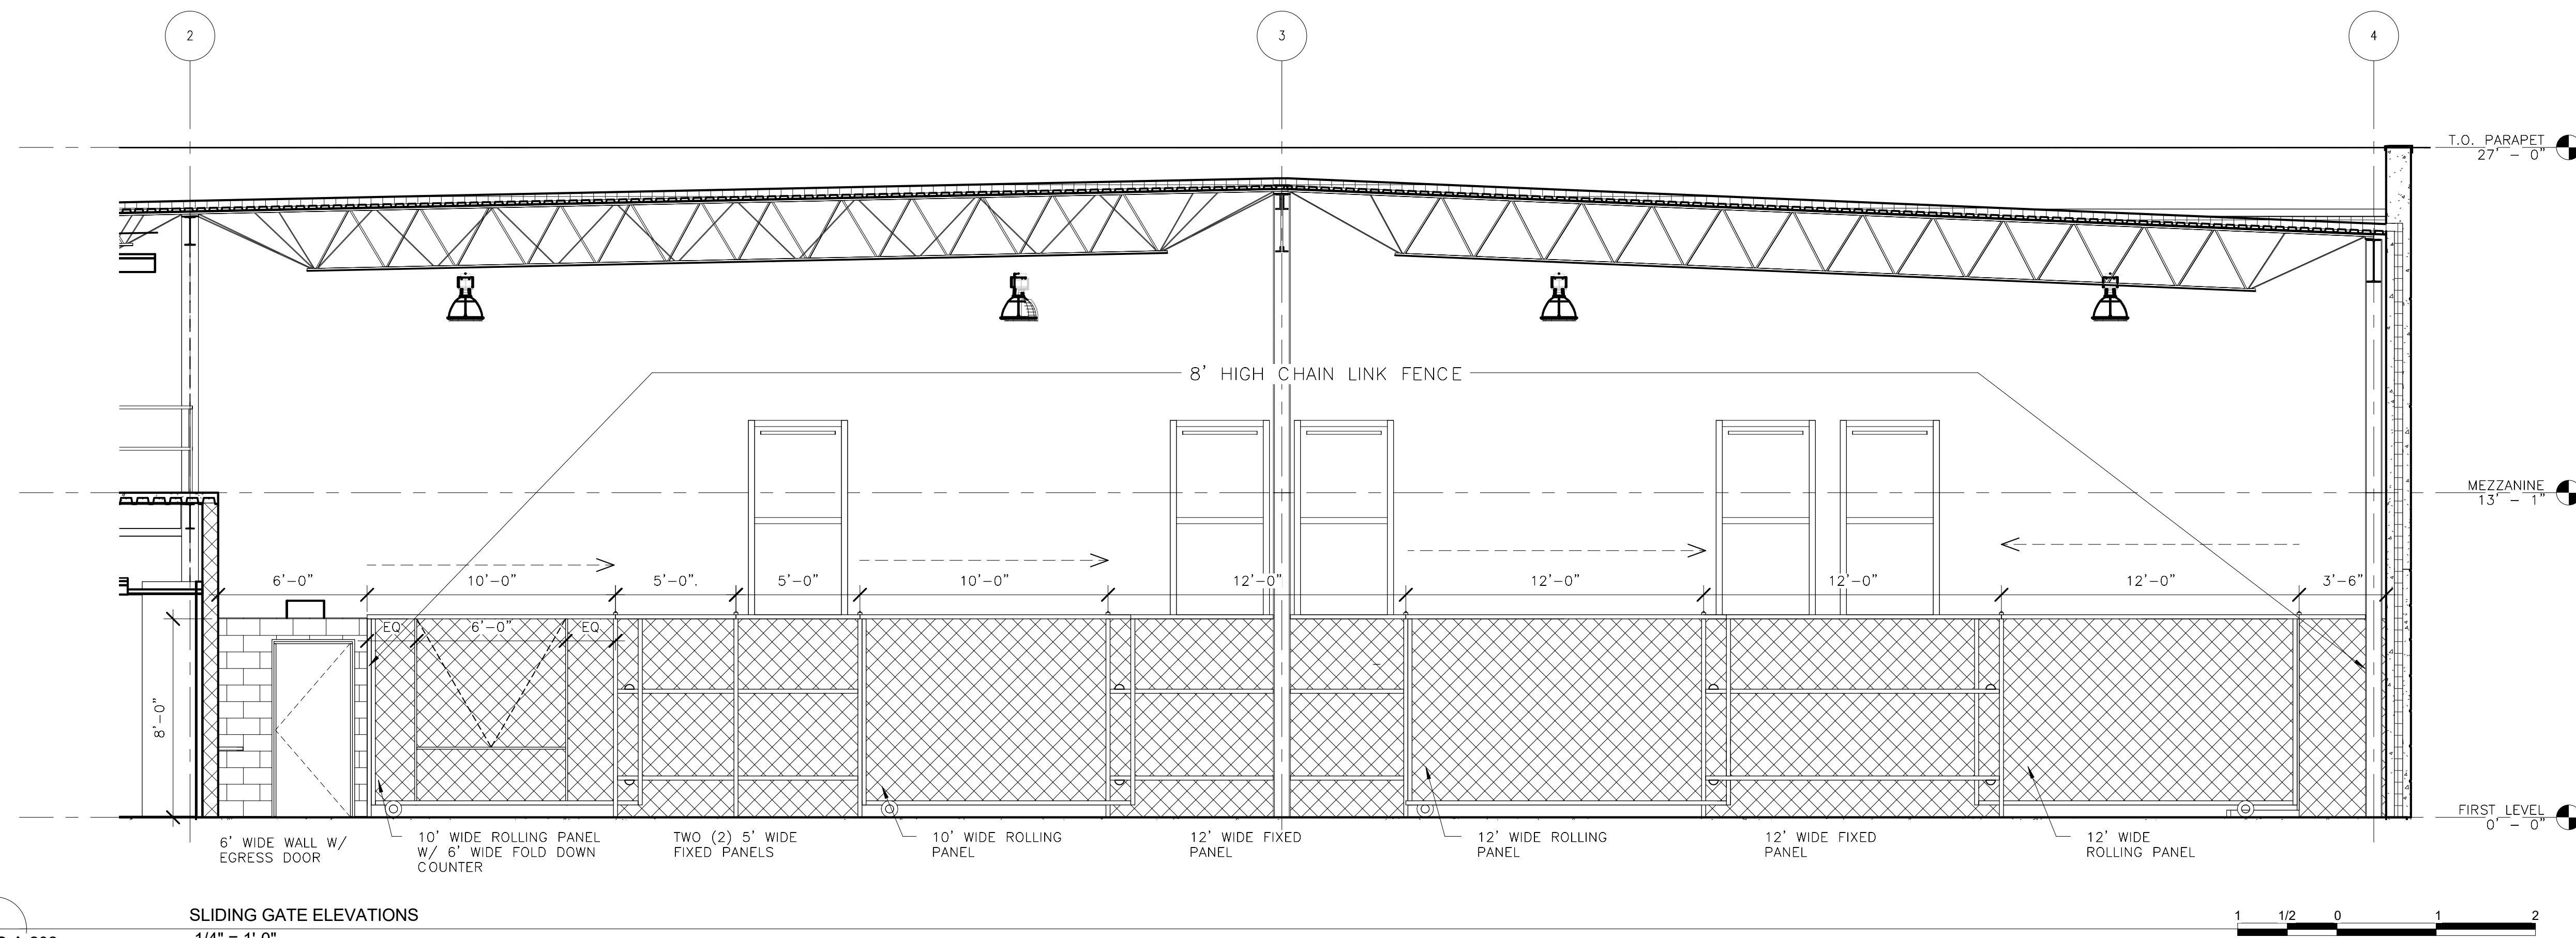


1
N99-WHB-A-202
N99-WHB-A-111
SLIDING GATE ELEVATIONS
1/4" = 1'-0"

2/15/2017 3:47:28 PM

ORIGINATORS		REFERENCE DRAWINGS		REVISIONS					
NO	DATE	DESCRIPTION	NO	DATE	DESCRIPTION	ORIG	CHKR	SUPV	APPR
0	02/20/2017	Issued for Permit				LK	CTH	MLG	MLG

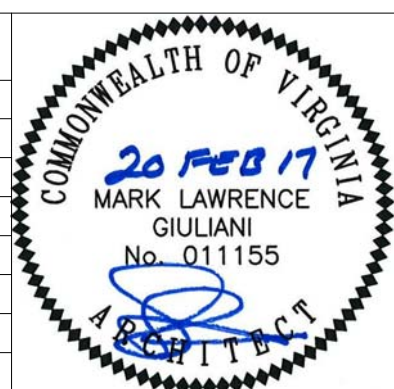


 METROPOLITAN WASHINGTON AIRPORTS AUTHORITY	 HENSEL PHELPS Plan. Build. Manage.	 WASHINGTON METROPOLITAN AREA TRANSIT AUTHORITY	 DULLES CORRIDOR METRORAIL PROJECT	WMATA LDP 2009 RAIL YARD AND MAINTENANCE FACILITY WHB - SLIDING DOOR ELEVATION	CONTRACT NO.: 8-14-C001
SCALE: 1/4" = 1'-0"			DRAWING NO.: N99-WHB-A-202		

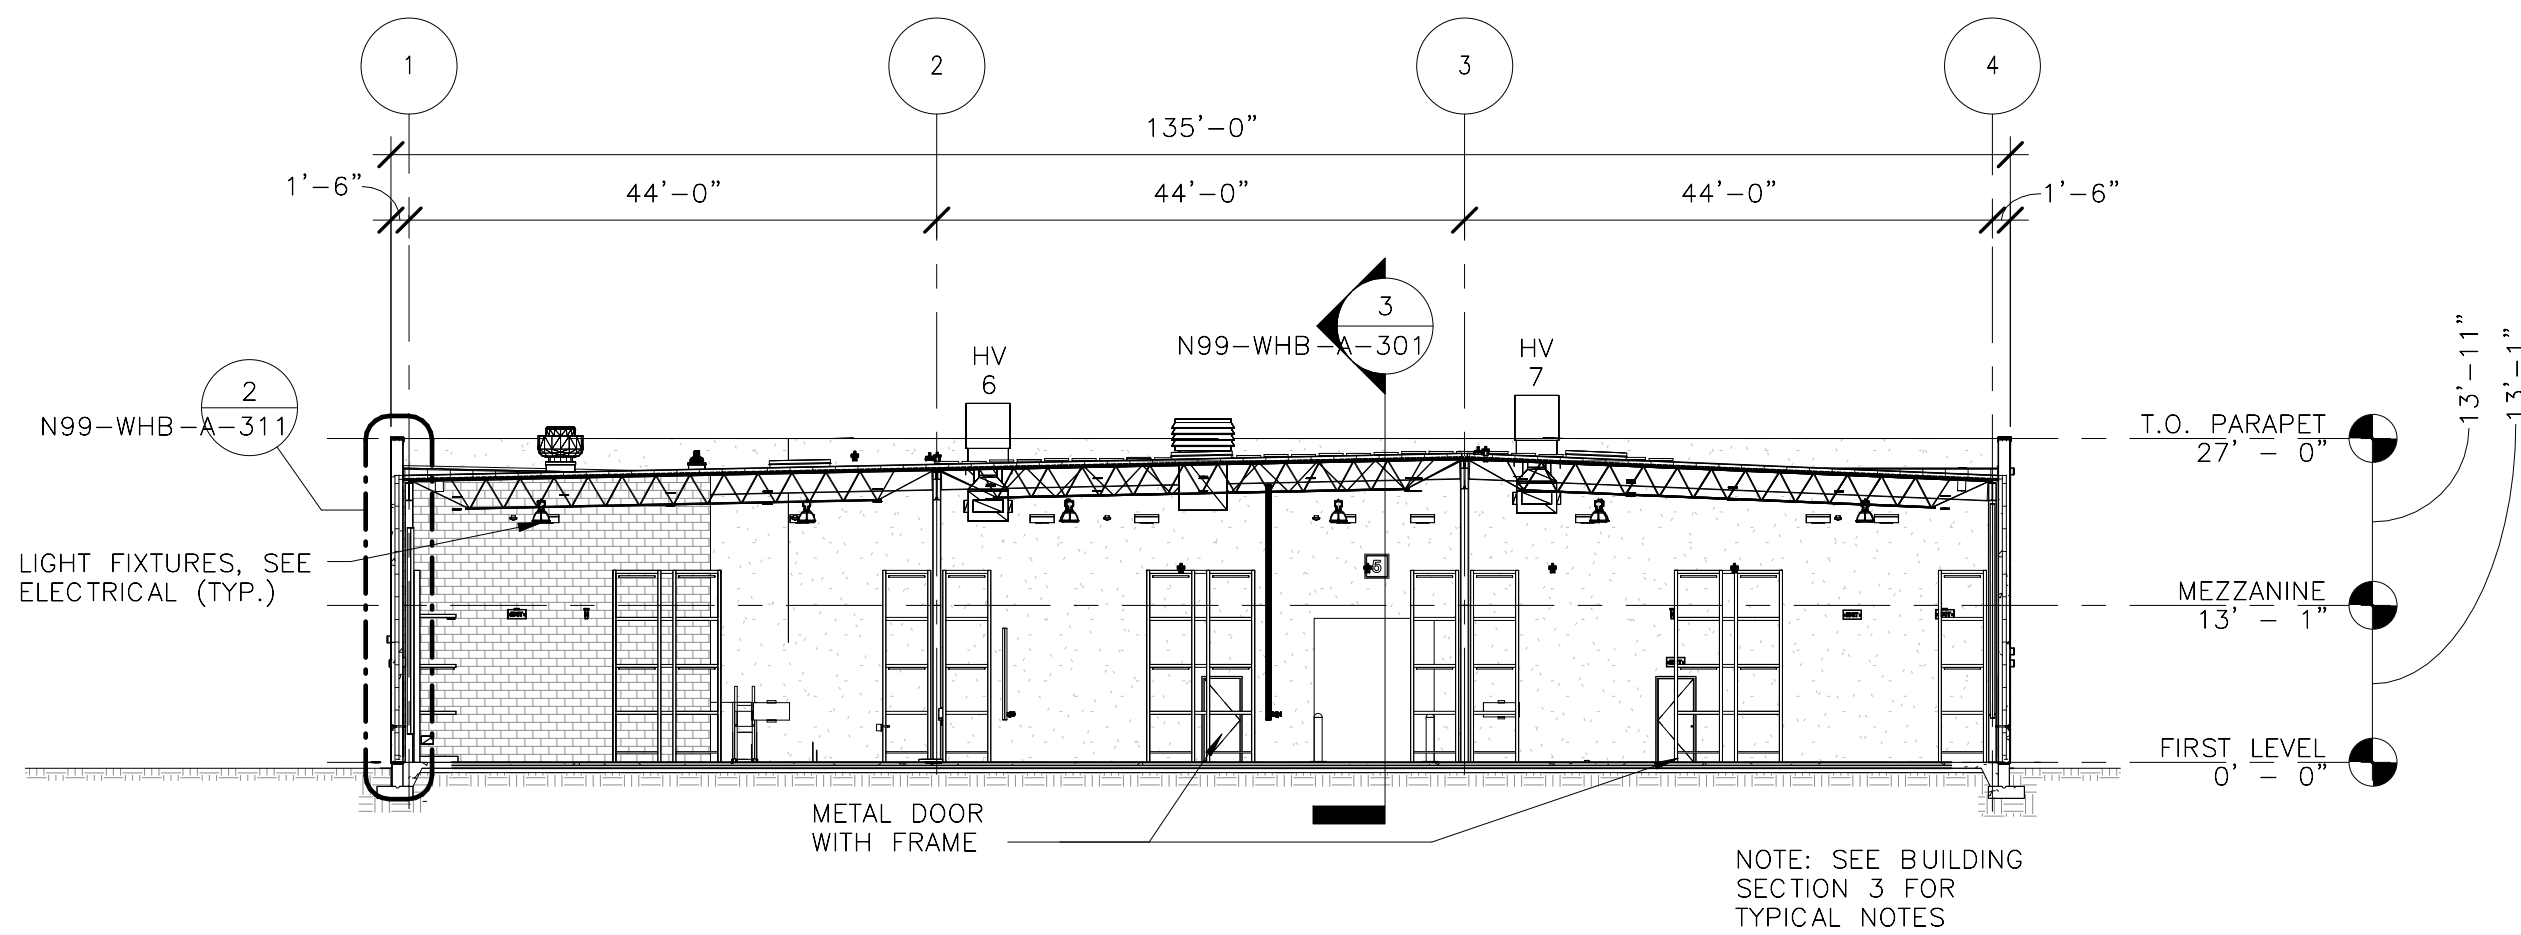

1
N99-WHB-A-301
N99-WHB-A-111
N99-WHB-A-141
N99-WHB-A-161

BUILDING THRU SECTION
1/16" = 1'-0"


16 12 8 4 0 16 32

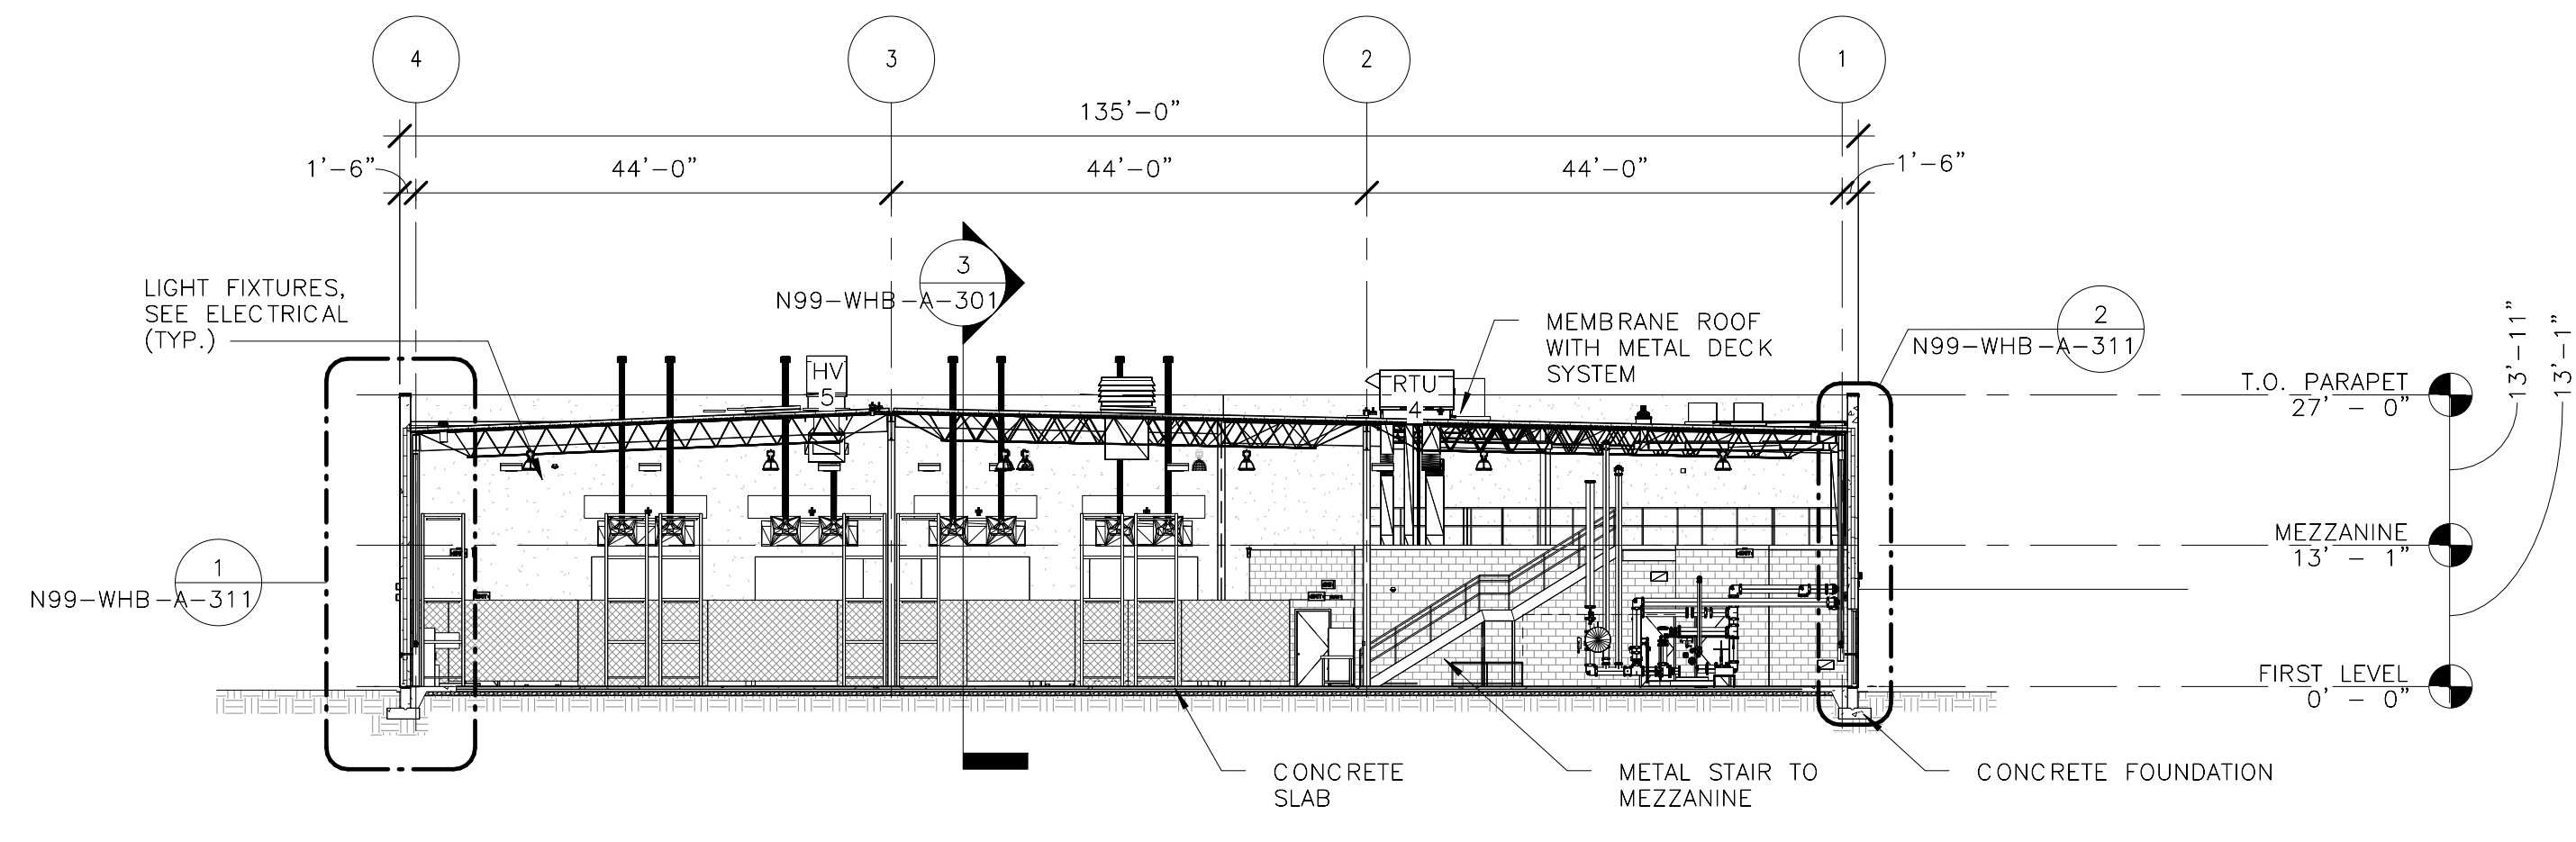

2
N99-WHB-A-301
N99-WHB-A-111
N99-WHB-A-141
N99-WHB-A-161

BUILDING THRU SECTION
1/16" = 1'-0"

16 12 8 4 0 16 32

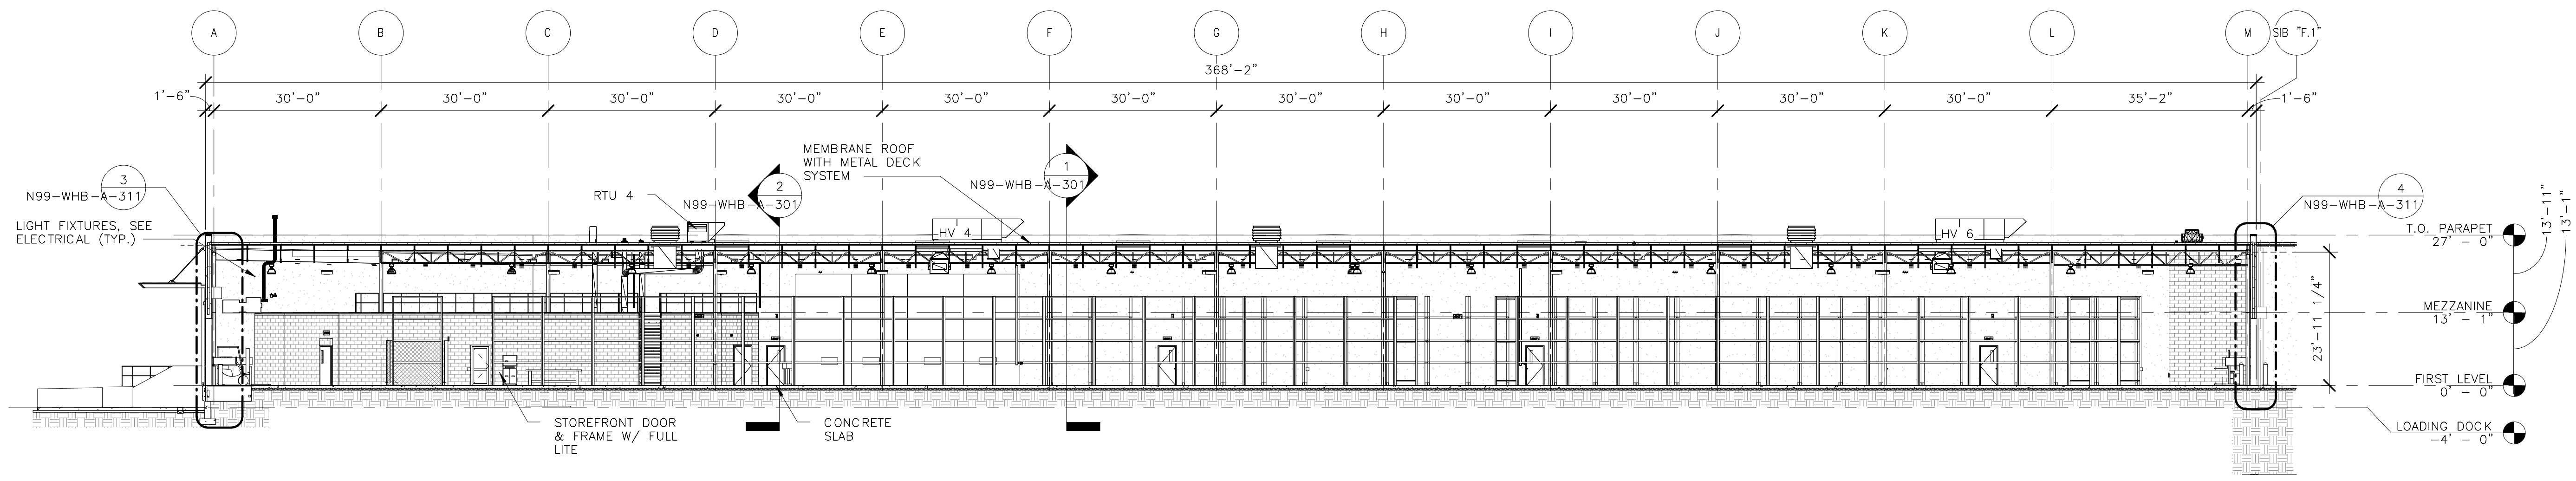


3
N99-WHB-A-301
N99-WHB-A-111
N99-WHB-A-141
N99-WHB-A-161

BUILDING THRU SECTION
1/16" = 1'-0"

16 12 8 4 0 16 32

ORIGINATORS		REFERENCE DRAWINGS		REVISIONS						
NO	DATE	NUMBER	DESCRIPTION	NO	DATE	DESCRIPTION	ORIG	CHKR	SUPV	APPR
J. KENT / L. ORELLANA / C. RODRIGUEZ / S. WHITLEY / L. KOLESNYK	02/20/2017			0	02/20/2017	Issued for Permit	LK	CTH	MLG	MLG
C. HOLMES	02/20/2017									
J. KELLEHER	02/20/2017									
M. GIULIANI	02/20/2017									

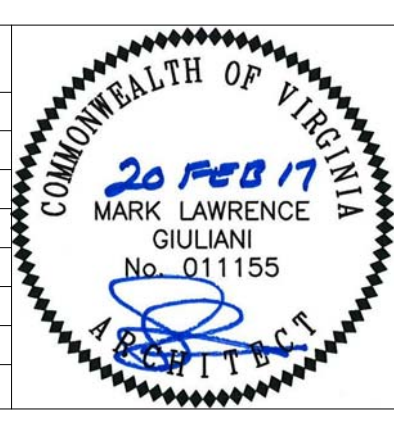

giuliani
ASSOCIATES ARCHITECTS

HENSEL PHELPS
Plan. Build. Manage.

WASHINGTON METROPOLITAN
AREA TRANSIT AUTHORITY

DULLES CORRIDOR
METRO RAIL PROJECT

WMATA LDP 2009 39D-02-16

RAIL YARD AND MAINTENANCE FACILITY

WHB - BUILDING THROUGH SECTIONS

SCALE: 1/16" = 1'-0"

CONTRACT NO.: 8-14-C001

DRAWING NO.: N99-WHB-A-301