


## Existing Conditions

The original of this drawing document was prepared by Soltesz, LLC (SOLTESZ). If this document was not obtained directly from SOLTESZ, and/or it was transmitted electronically, SOLTESZ cannot guarantee that unauthorized changes and/or alterations were not made by others. If verification of the information contained herein is needed, contact should be made directly with SOLTESZ. SOLTESZ makes no warranties, express or implied, concerning the accuracy of any information that has been transmitted by electronic means.

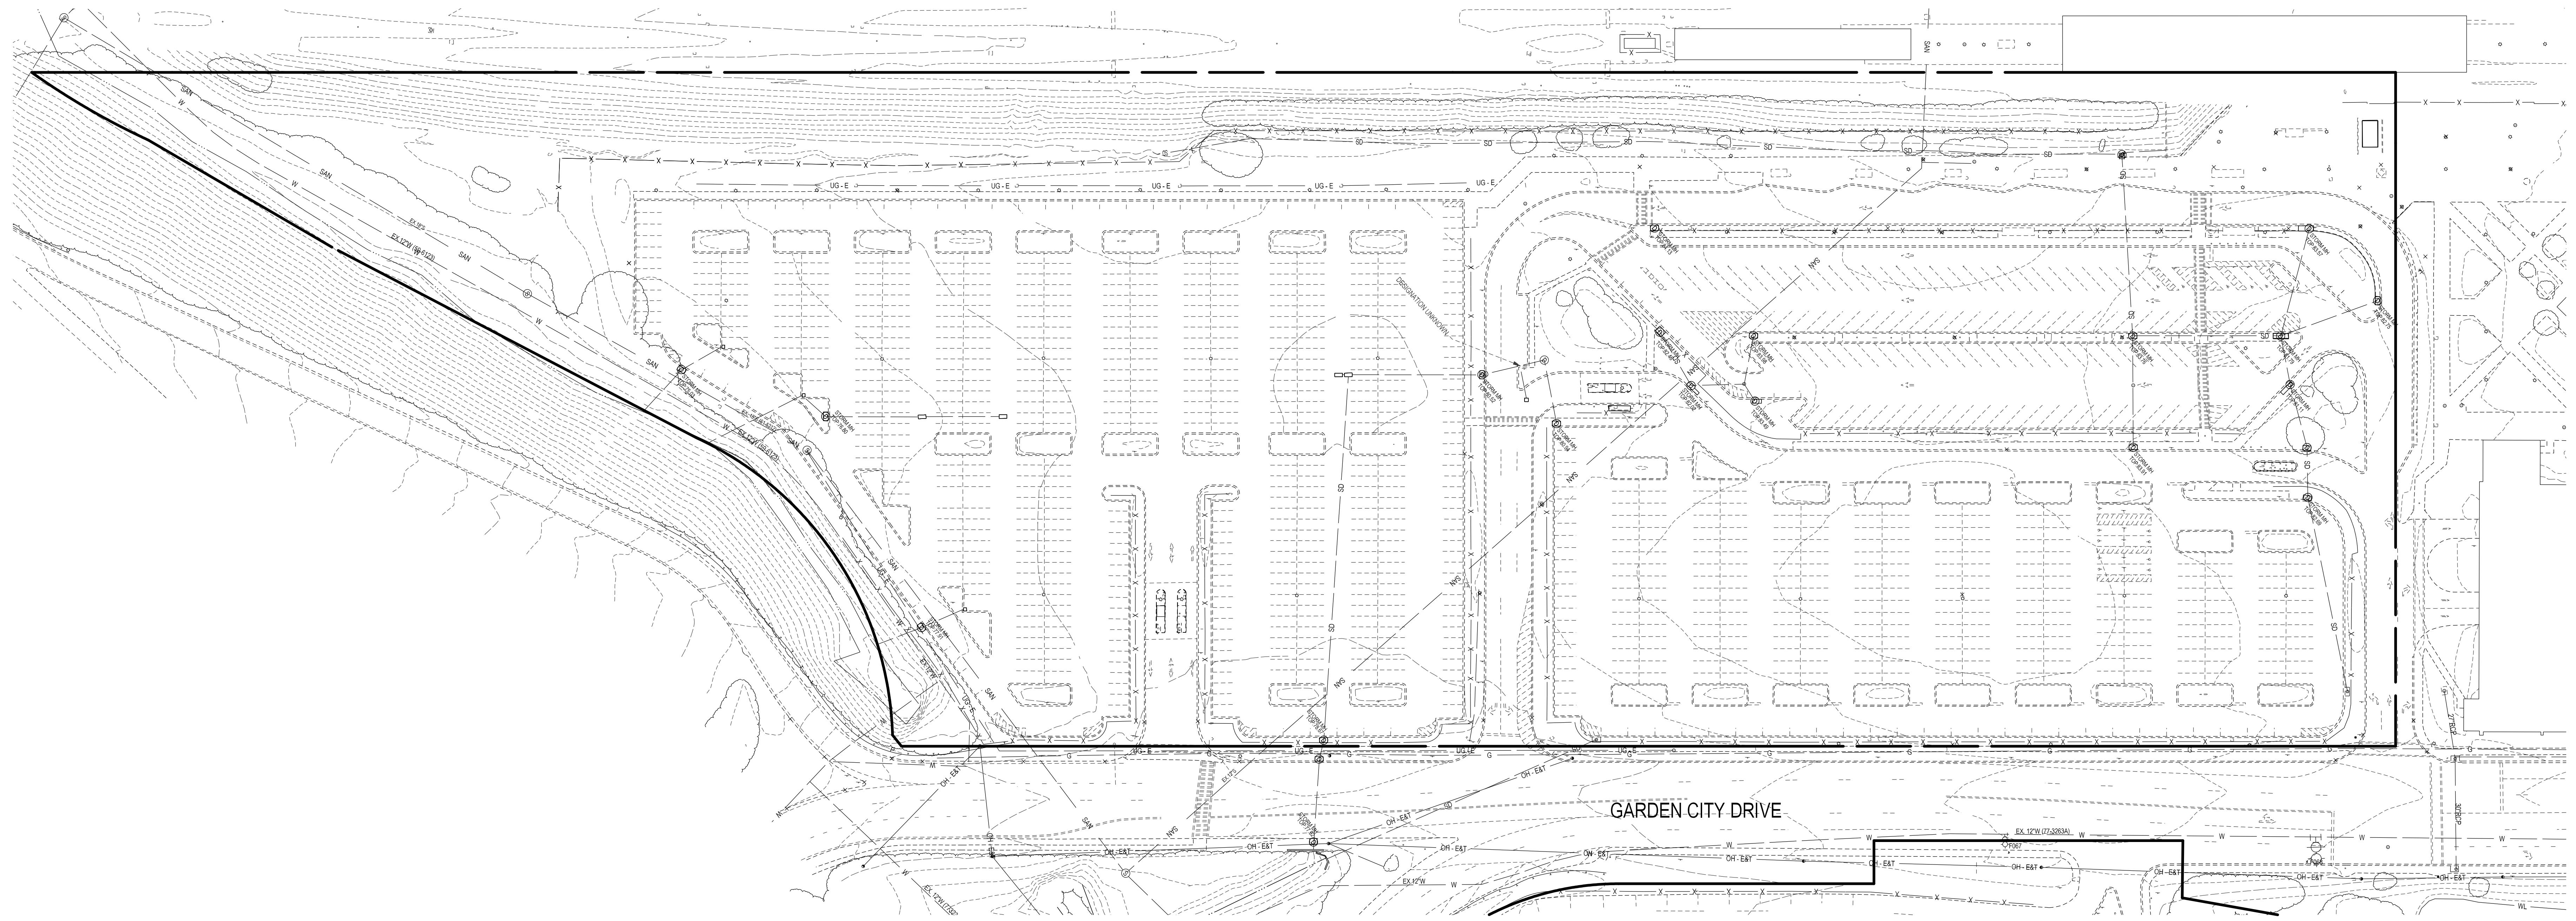

**SOLTESZ, LLC**  
 Engineering  
 Surveying  
 Planning  
 Environmental Sciences

4300 Forbes Boulevard, Suite 230  
 Lanham, MD 20706  
 P. 301.794.7555 F. 301.794.7656  
 www.solteszco.com

NO.	DATE	REVISIONS	BY	DATE

DATE: JUNE 2016  
 DESIGNED: YOR  
 CAD STANDARDS VERSION: V8 - 2006  
 TECHNICIAN: YOR  
 CHECKED: DJB


**MISS UTILITY NOTE**  
 INFORMATION CONCERNING EXISTING UNDERGROUND UTILITIES WAS OBTAINED FROM AVAILABLE RECORDS. THE CONTRACTOR MUST DETERMINE THE EXACT LOCATION AND ELEVATION OF ALL EXISTING UTILITIES AND UTILITY CROSSINGS BY DIGGING TEST PITS BY HAND, WELL IN ADVANCE OF THE START OF EXCAVATION. CONTACT "MISS UTILITY" AT 1-800-221-7777 48 HOURS PRIOR TO THE START OF EXCAVATION. IF CLEARANCES ARE LESS THAN SHOWN ON THIS PLAN OR TWELVE (12) INCHES, WHICHEVER IS LESS, CONTACT THE ENGINEER AND THE UTILITY COMPANY BEFORE PROCEEDING WITH CONSTRUCTION. CLEARANCES LESS THAN NOTED MAY REQUIRE REVISIONS TO THIS PLAN.

**OWNER/DEVELOPER/APPLICANT**  
 WASHINGTON METRO AREA TRANSIT AUTHORITY  
 6TH AND D ST NW  
 WASHINGTON, DC 20004

NEW CARROLLTON DEVELOPER LLC  
 7735 OLD GEORGETOWN ROAD  
 SUITE 600  
 BETHESDA, MD 20814

MASS TRANSIT AUTHORITY  
 6 ST. PAUL STREET, SUITE 1204  
 BALTIMORE, MD 21202

MAP 13	GRID DS, ES
TAX MAP 52, A1	ZONING CATEGORY: M-X-T
WSDC ZDP SHEET 208NE07	XXXX
SITE DATUM	XXXX
HORIZONTAL: XXXXXX	XXXX
VERTICAL: XXXXXX	XXXX

<b>EXISTING CONDITIONS</b>		 1" = 50'
<b>NEW CARROLLTON</b>		
LANHAM (20th) ELECTION DISTRICT, PRINCE GEORGE'S COUNTY, MARYLAND		PROJECT NO. 1958-00-00
SHEET <b>1</b>		OF <b>1</b>

P:\19580000\EXH\BITSEXCON\_EXH.SHT Scale=50,000.00 ft./in. User= DB\ckel PLT.dwg= PDF\_Grey\_150.plt.ctb PenB= TEXT\_SUB.tbl 10/14/2016 11:40:52 AM