



ELECTRICAL AND DATA CABLE INSTALLATION

for

Washington Metropolitan Area Transit Authority

Contract Number FQ17021

VOLUME3

Drawings Part 4a
NEW AFC Equipment Layout
Orange and Blue Lines

December 21, 2016

WASHINGTON METROPOLITAN AREA TRANSIT AUTHORITY

VOLUME 3 DRAWINGS

PAGE NO.


PART 4a NEW AFC

EQUIPMENT LAYOUT


ORANGE & BLUE LINES

TABLE OF CONTENTS


1	MP_C01_METRO CENTER (NORTH MEZZANINE)_MZ035	3
2	MP_C01_METRO CENTER (SOUTH MEZZANINE)_MZ052	4
3	MP_C02_MCPHERSON SQUARE (EAST MEZZANINE)_MZ036	5
4	MP_C02_MCPHERSON SQUARE (WEST MEZZANINE)_MZ037	6
5	MP_C03_FARRAGUT WEST (EAST MEZZANINE)_MZ038	7
6	MP_C04_FOGGY BOTTOM-GWU_MZ040	8
7	MP_C05_ROSSLYN_MZ041	9
8	MP_C05_ROSSLYN (SIDE/NEW ENTRANCE)_MZ113	10
9	MP_C06_ARLINGTON CEMETERY_MZ042	11
10	MP_C06_ARLINGTON CEMETERY (PLATFORM)_MZ042M	12, 13
11	MP_D01_FEDERAL TRIANGLE_MZ053	14
12	MP_D02_SMITHSONIAN (NORTH MEZZANINE)_MZ054	15
13	MP_D02_SMITHSONIAN (SOUTH MEZZANINE)_MZ055	16
14	MP_D02_SMITHSONIAN (EASTBOUND PLATFORM)_MZ055M	17, 18
15	MP_D03_L'ENFANT PLAZA (WEST MEZZANINE)_MZ056	19
16	MP_D03_L'ENFANT PLAZA (EAST MEZZANINE)_MZ057	20
17	MP_D04_FEDERAL CENTER SW_MZ058	21
18	MP_D05_CAPITOL SOUTH_MZ059	22
19	MP_D06_EASTERN MARKET_MZ060	23
20	MP_D07_POTOMAC AVENUE_MZ061	24
21	MP_D08_STADIUM-ARMORY (SOUTH MEZZANINE)_MZ062	25
22	MP_D08_STADIUM-ARMORY (NORTH MEZZANINE)_MZ063	26
23	MP_D09_MINNESOTA AVENUE_MZ064	27
24	MP_D10_DEANWOOD_MZ065	28
25	MP_D11_CHEVERLY_MZ066	29
26	MP_D12_LANDOVER_MZ067	30
27	MP_D13_NEW CARROLLTON_MZ068	31
28	MP_G01_BENNING ROAD_MZ090	32
29	MP_G02_CAPITOL HEIGHTS_MZ091	33
30	MP_G03_ADDISON ROAD_MZ092	34
31	MP_G04_MORGAN BOULEVARD_MZ110	35
32	MP_G05_LARGO TOWN CENTER_MZ111	36
33	MP_J02_VAN DORN STREET_MZ094	37
34	MP_J03_FRANCONIA-SPRINGFIELD_MZ095	38
35	MP_K01_COURT HOUSE_MZ096	39
36	MP_K02_CLARENDON_MZ097	40
37	MP_K03_VIRGINIA SQUARE_MZ098	41
38	MP_K05_EAST FALLS CHURCH_MZ100	42
39	MP_K06_WEST FALLS CHURCH_MZ101	43
40	MP_K07_DUNN LORING_MZ102	44
41	MP_K08_VIENNA_MZ103	45

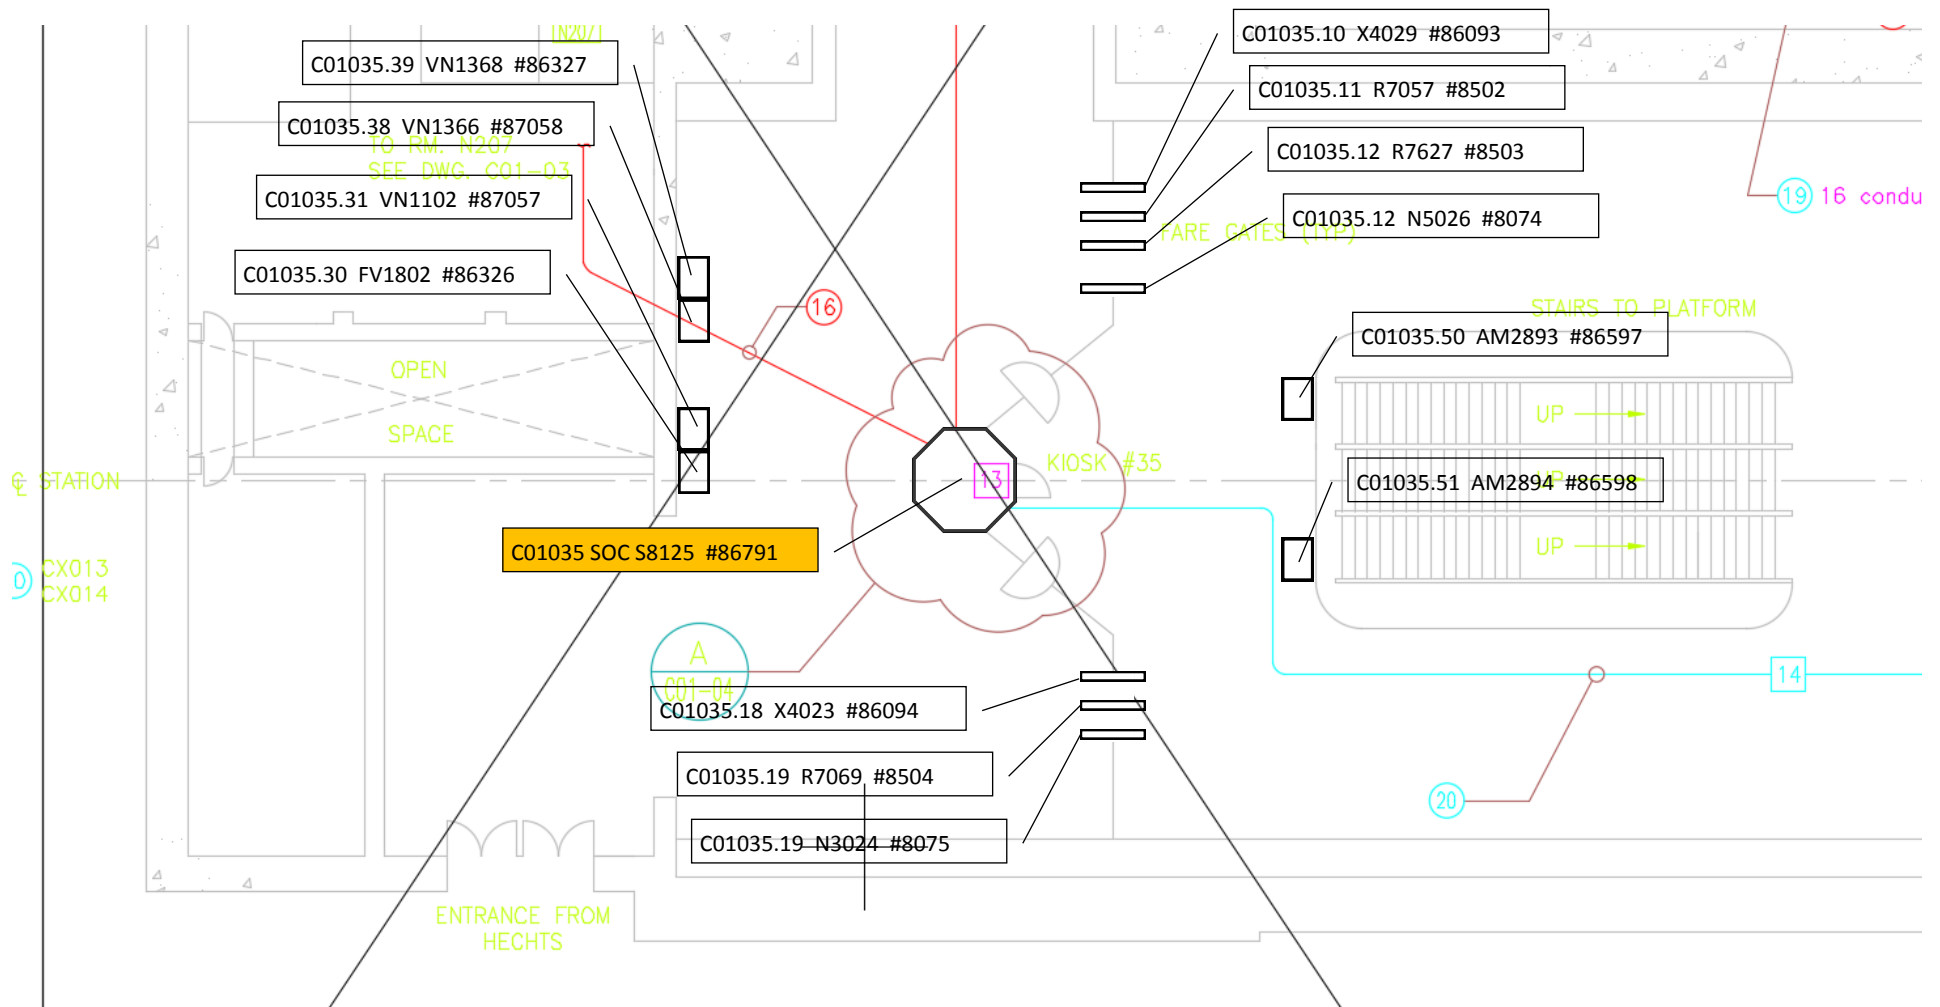


MEZZANINE #52

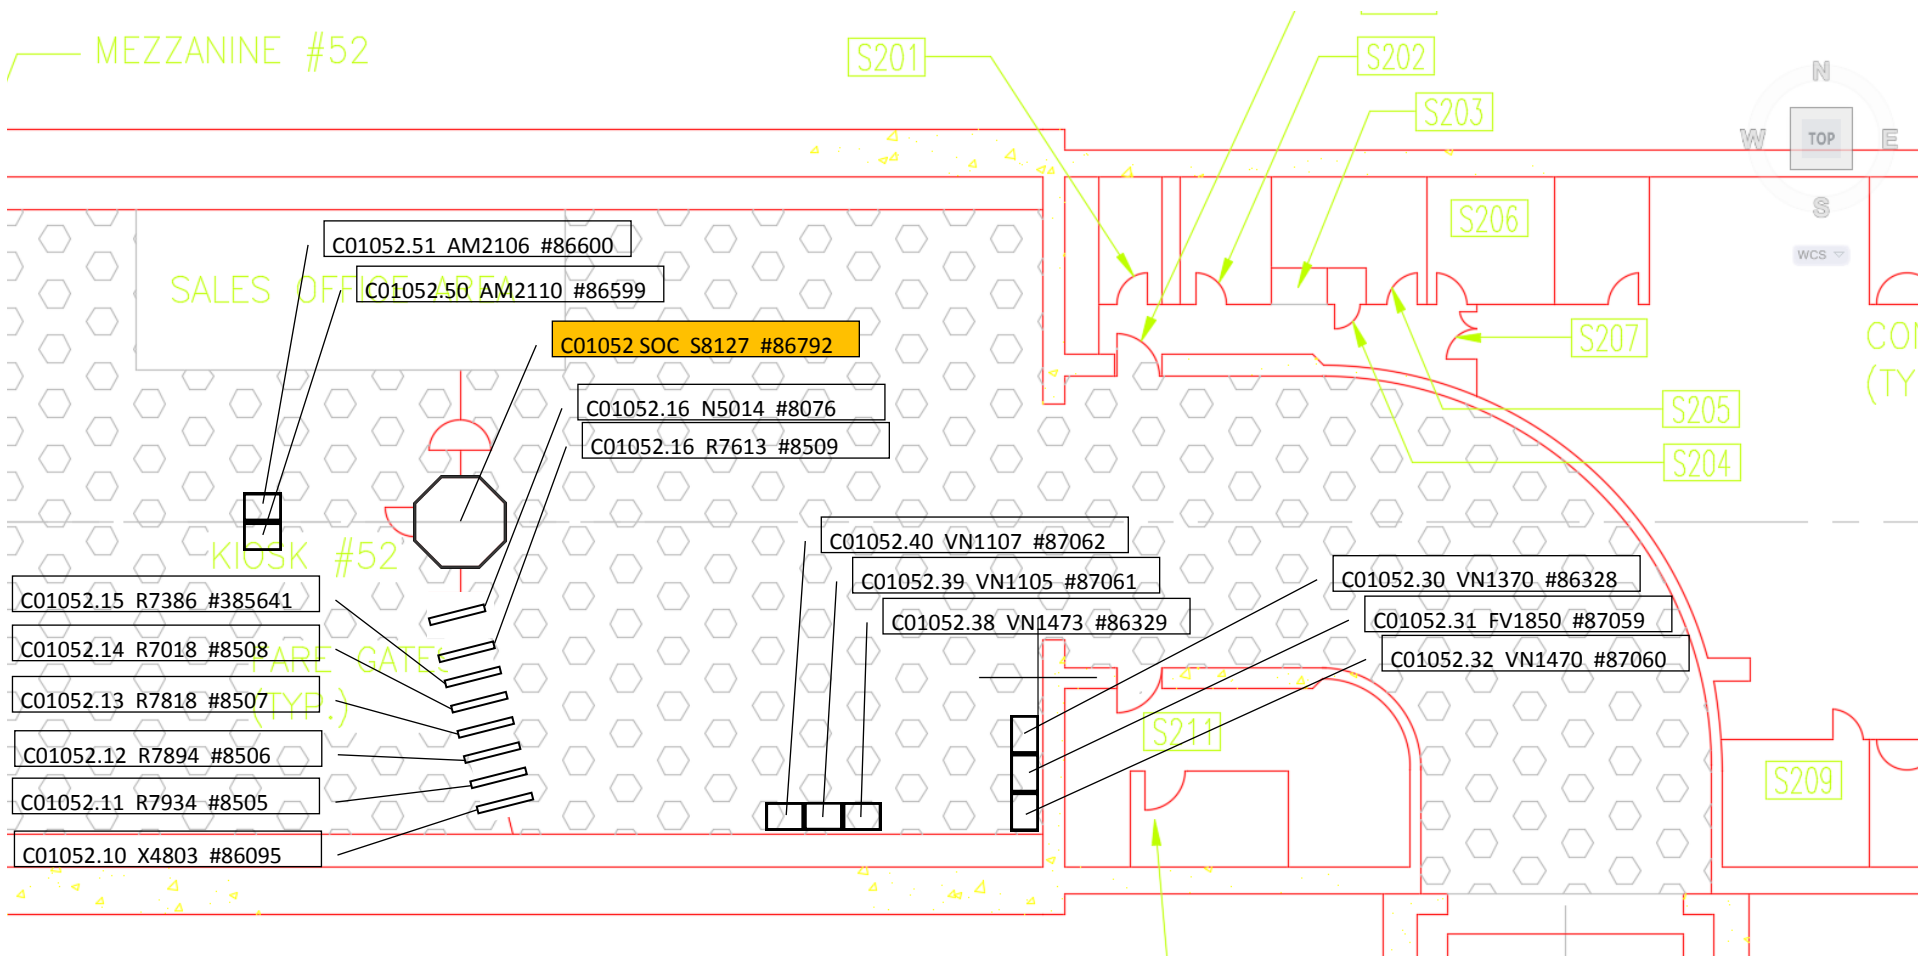



- C01052.51 AM2106 #86600
- C01052.50 AM2110 #86599
- C01052 SOC S8127 #86792
- C01052.16 N5014 #8076
- C01052.16 R7613 #8509
- C01052.15 R7386 #385641
- C01052.14 R7018 #8508
- C01052.13 R7818 #8507
- C01052.12 R7894 #8506
- C01052.11 R7934 #8505
- C01052.10 X4803 #86095
- C01052.40 VN1107 #87062
- C01052.39 VN1105 #87061
- C01052.38 VN1473 #86329
- C01052.30 VN1370 #86328
- C01052.31 FV1850 #87059
- C01052.32 VN1470 #87060

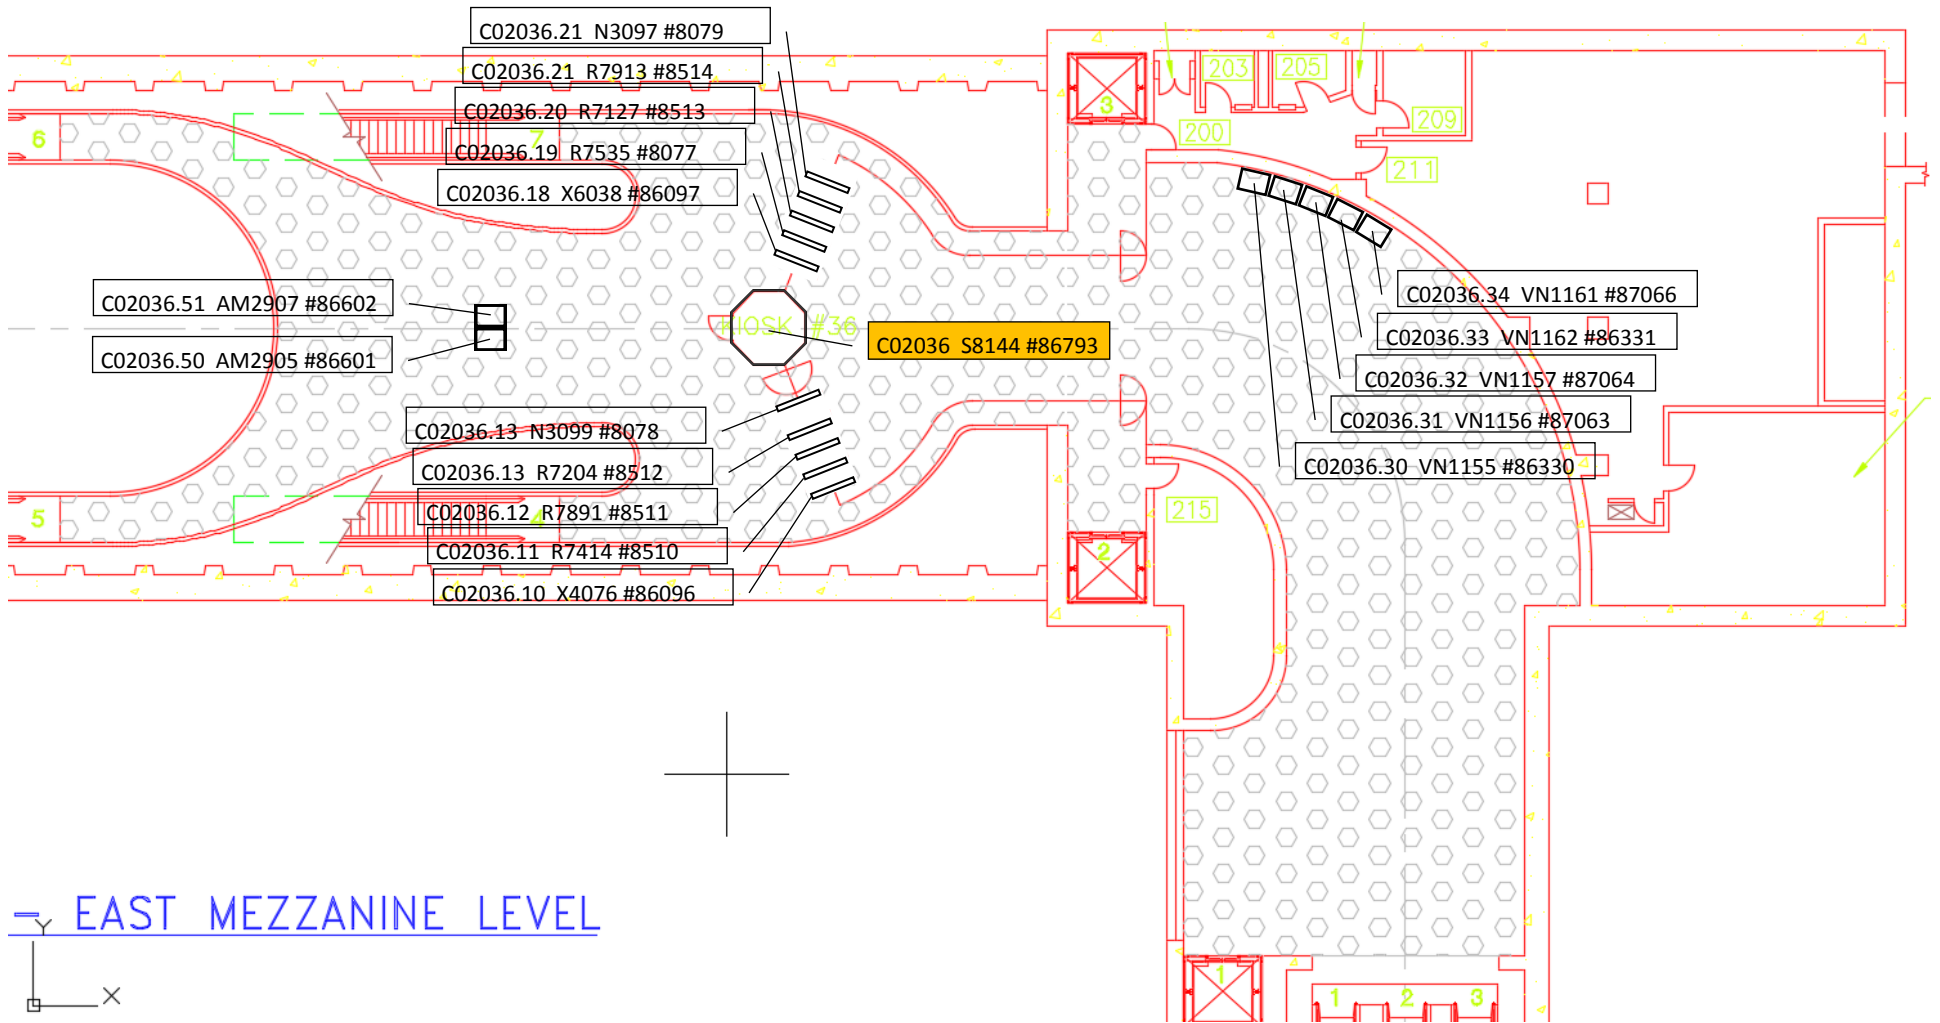


EAST MEZZANINE LEVEL

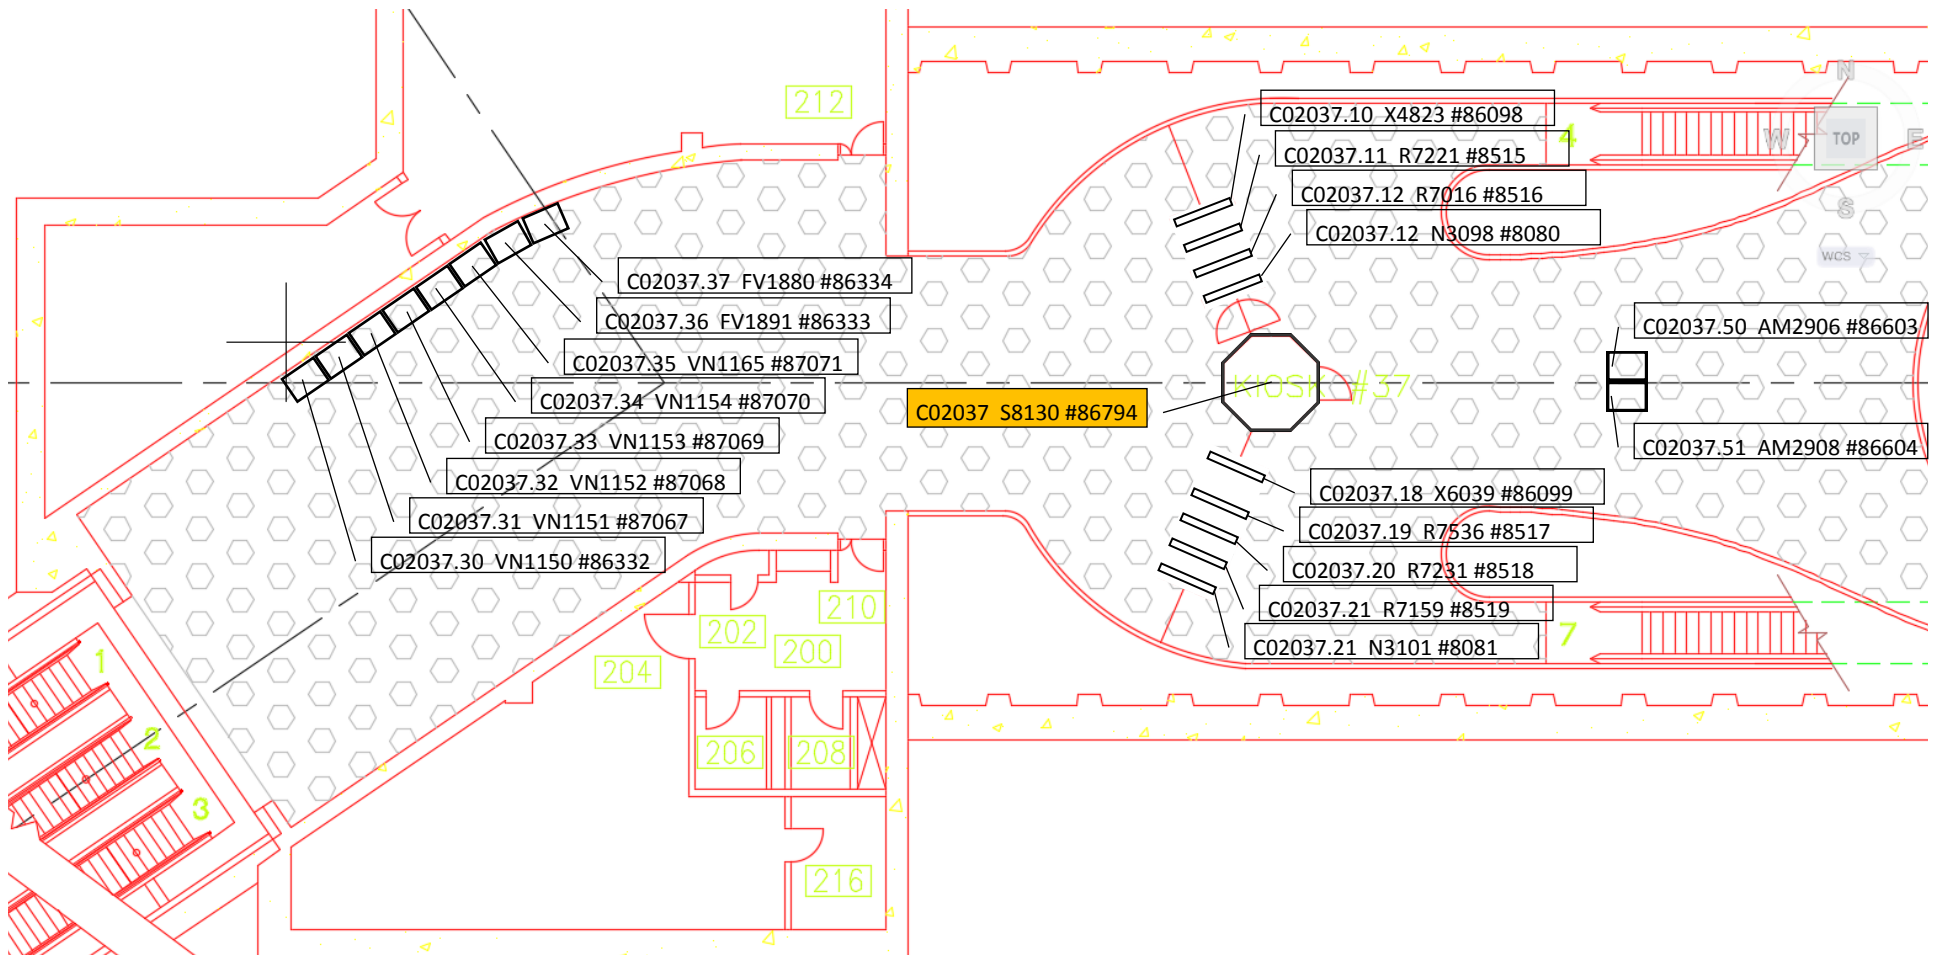


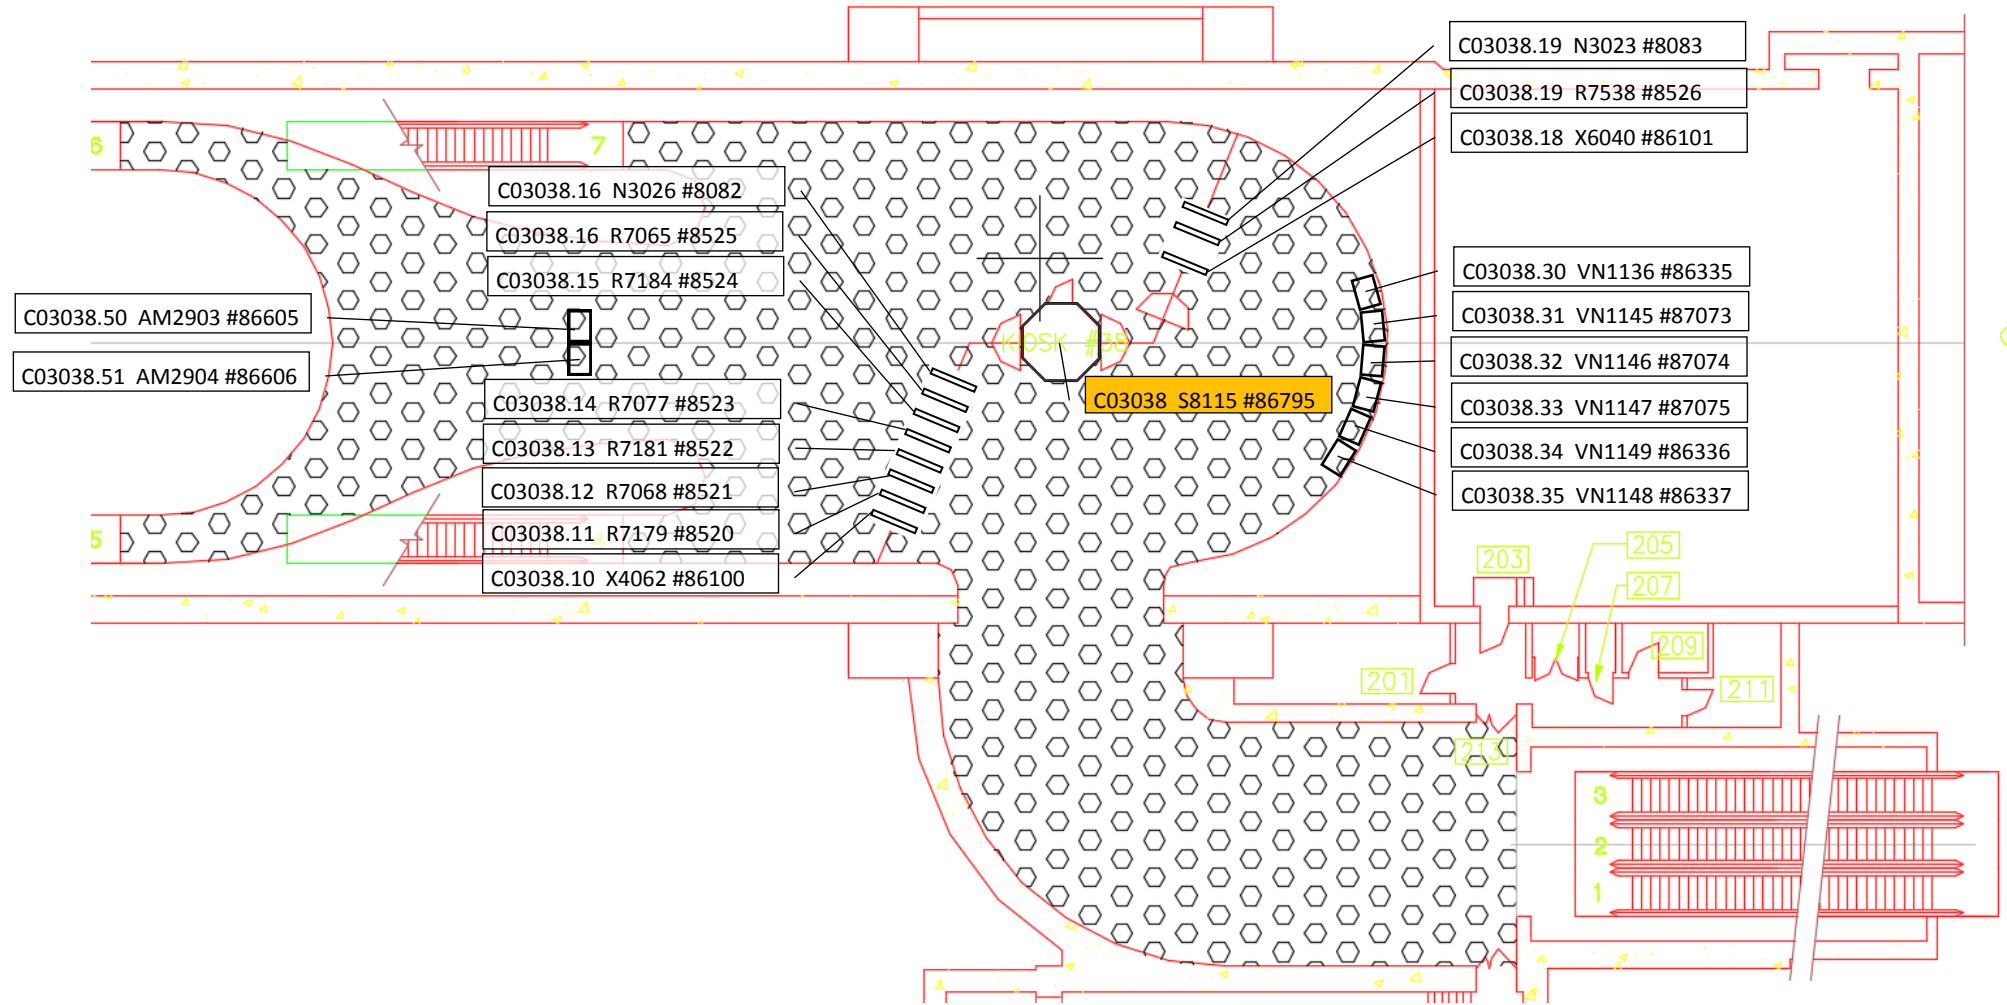


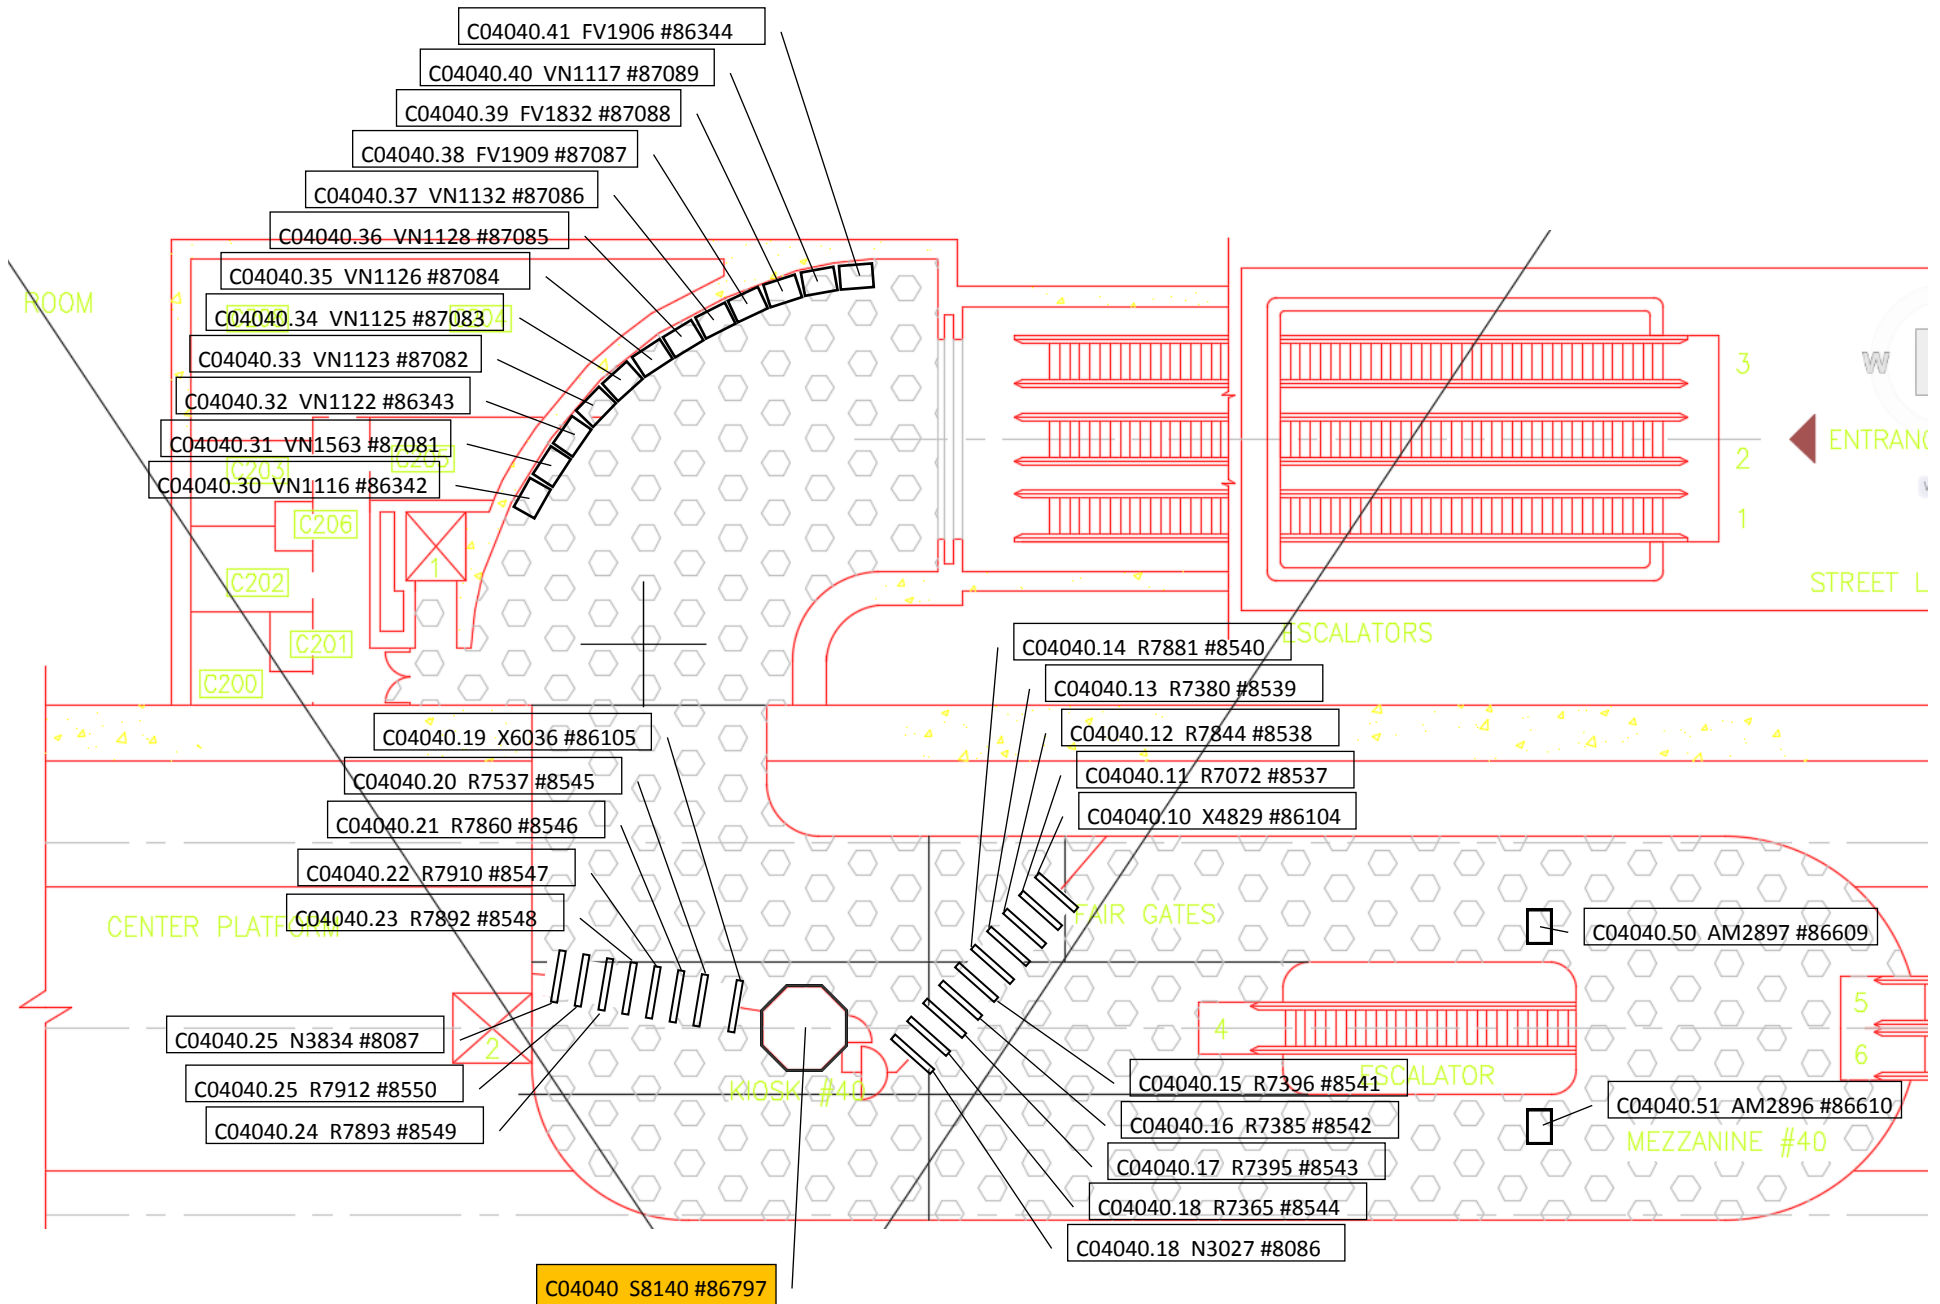


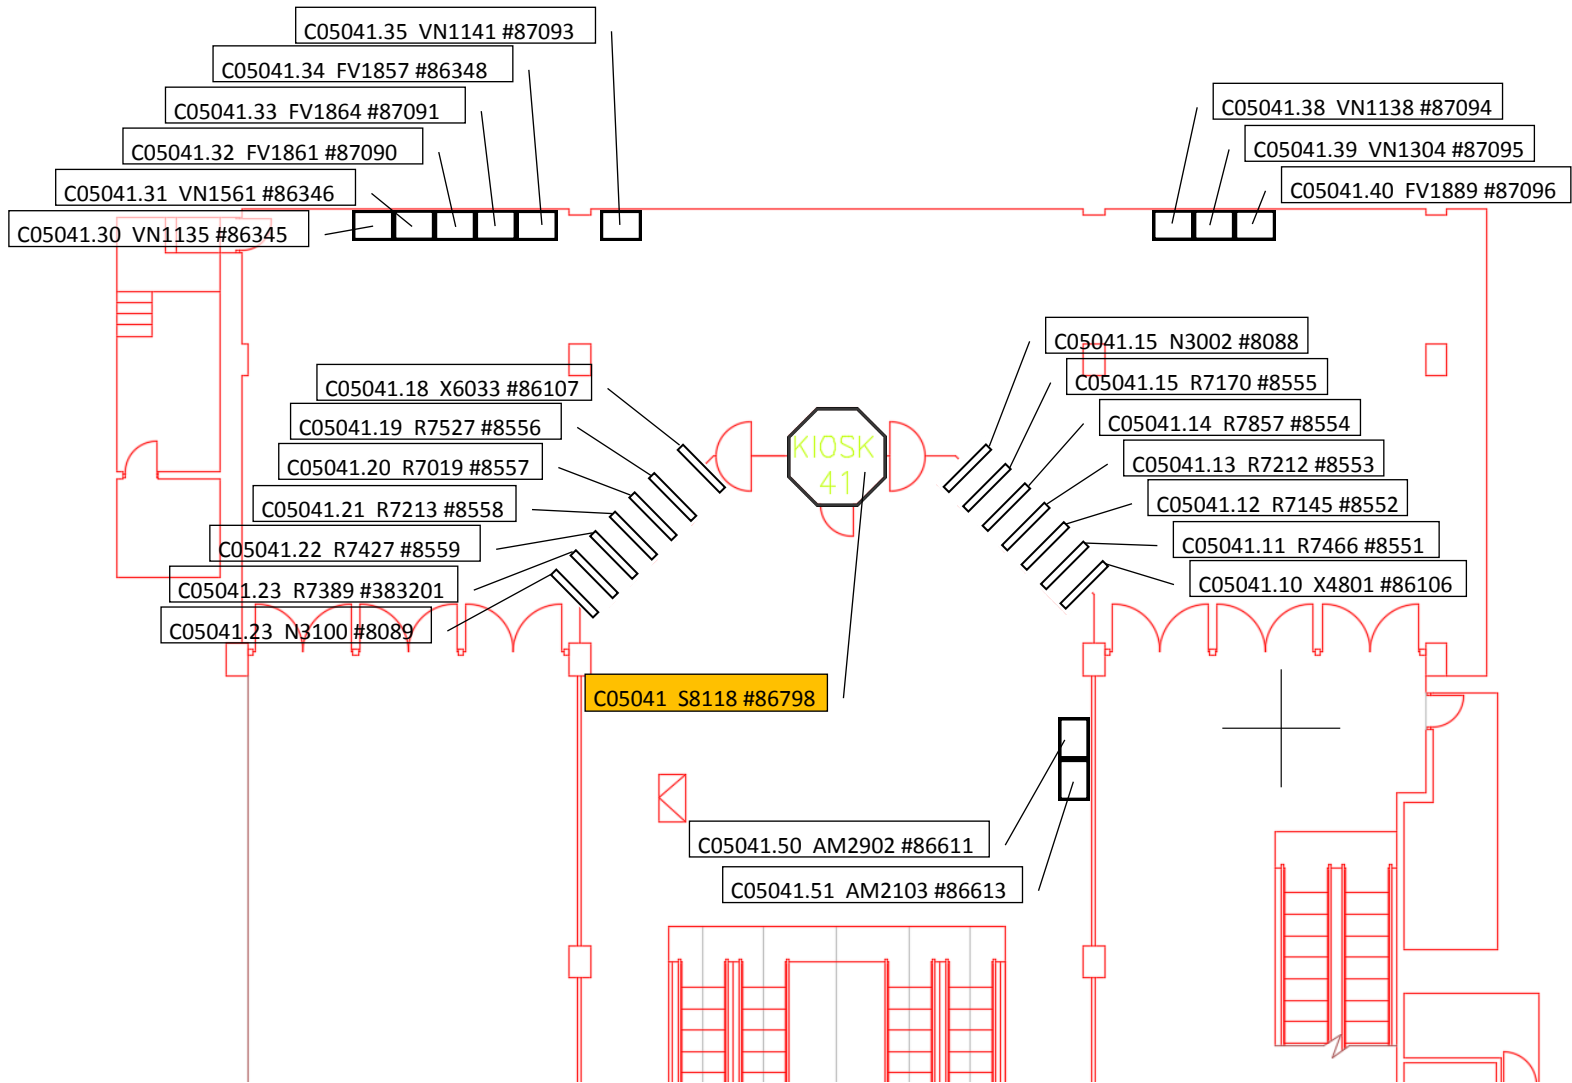



_x

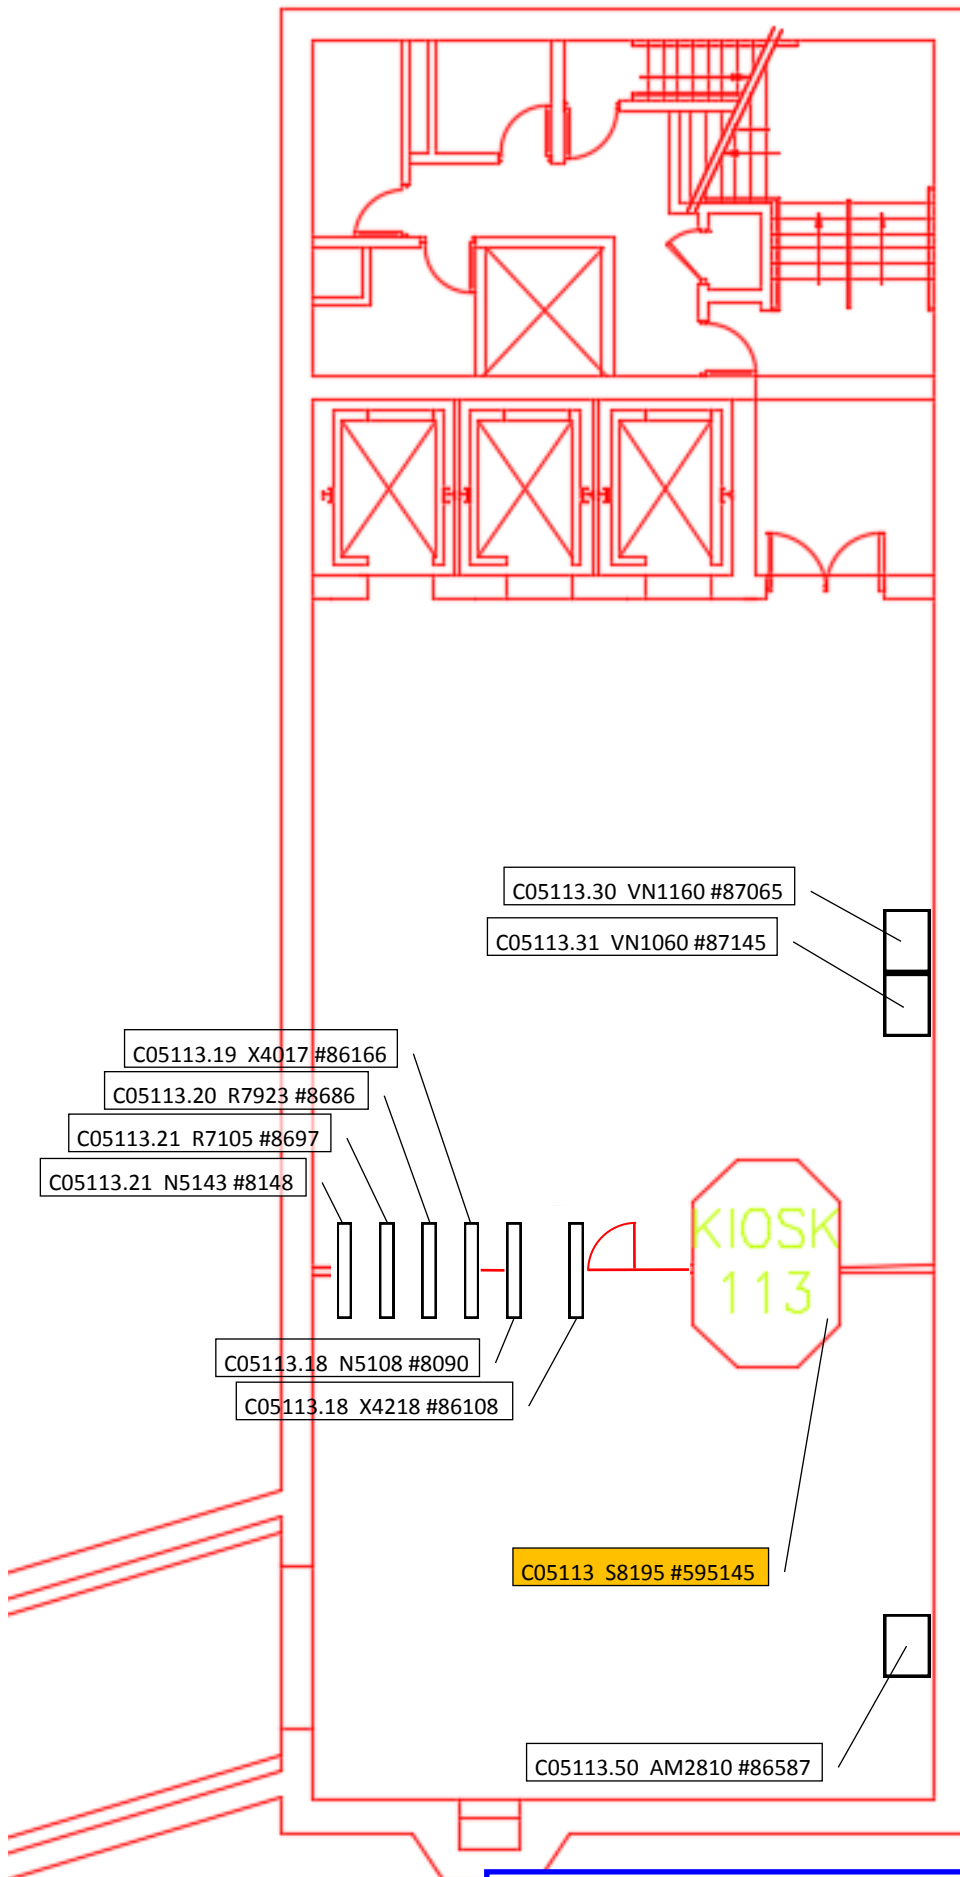

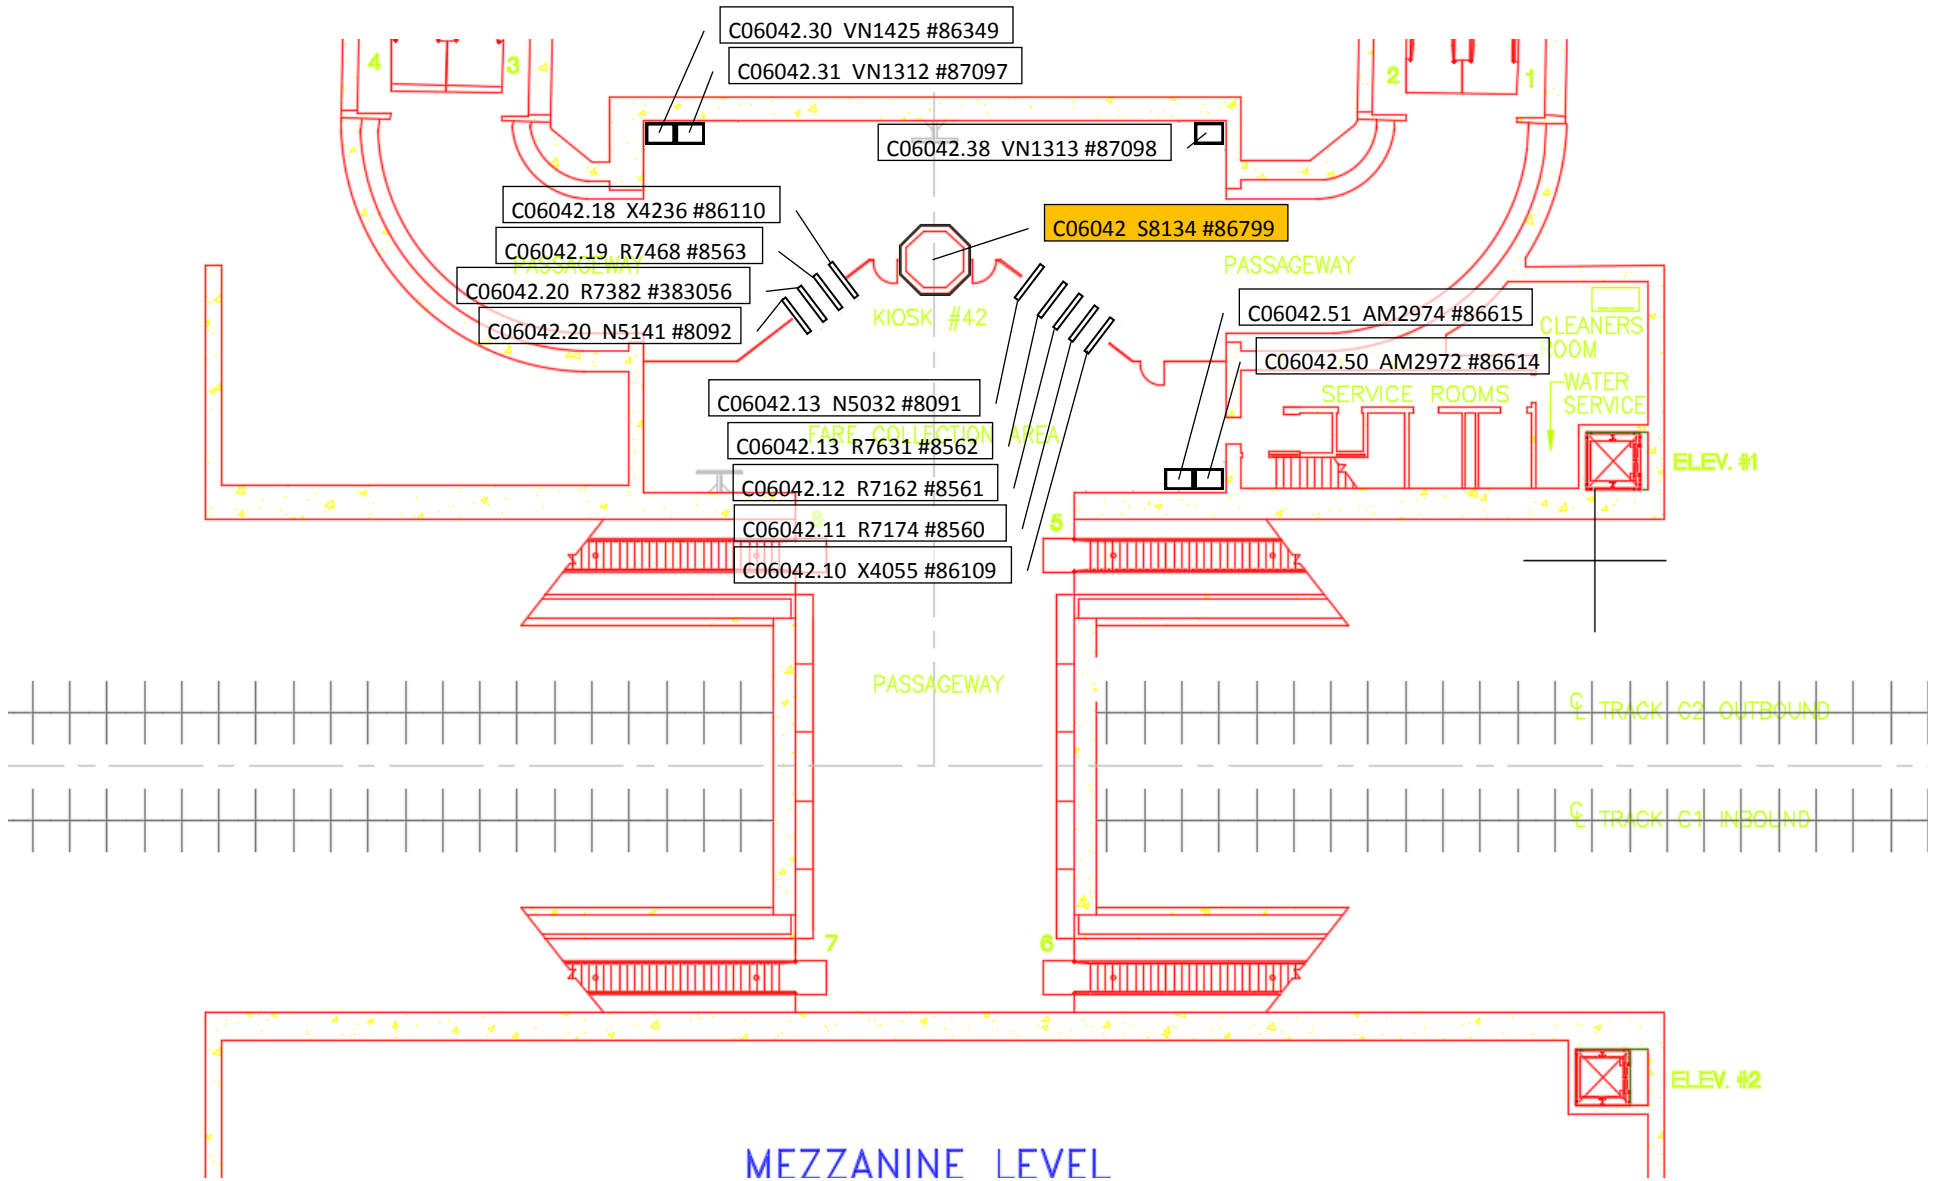

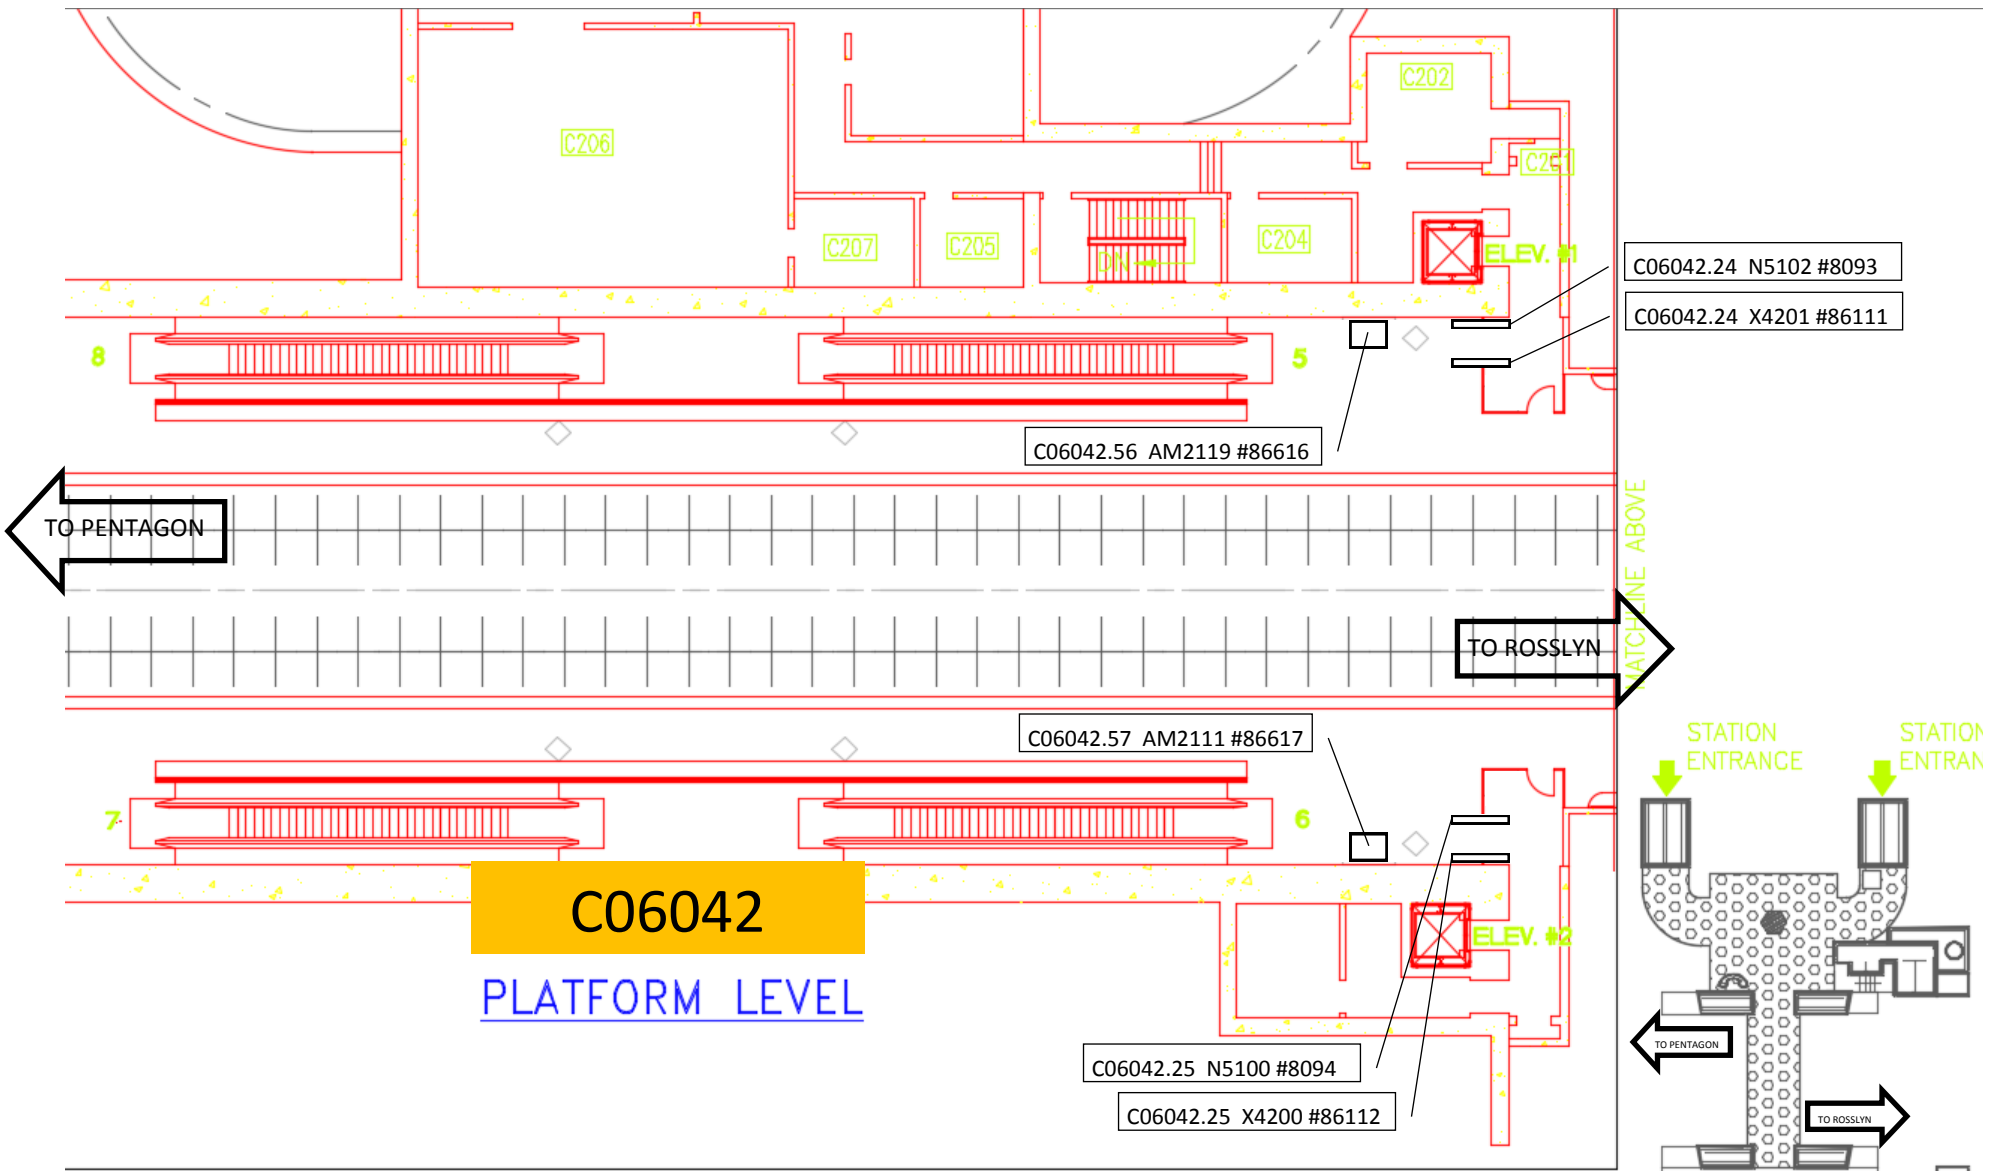

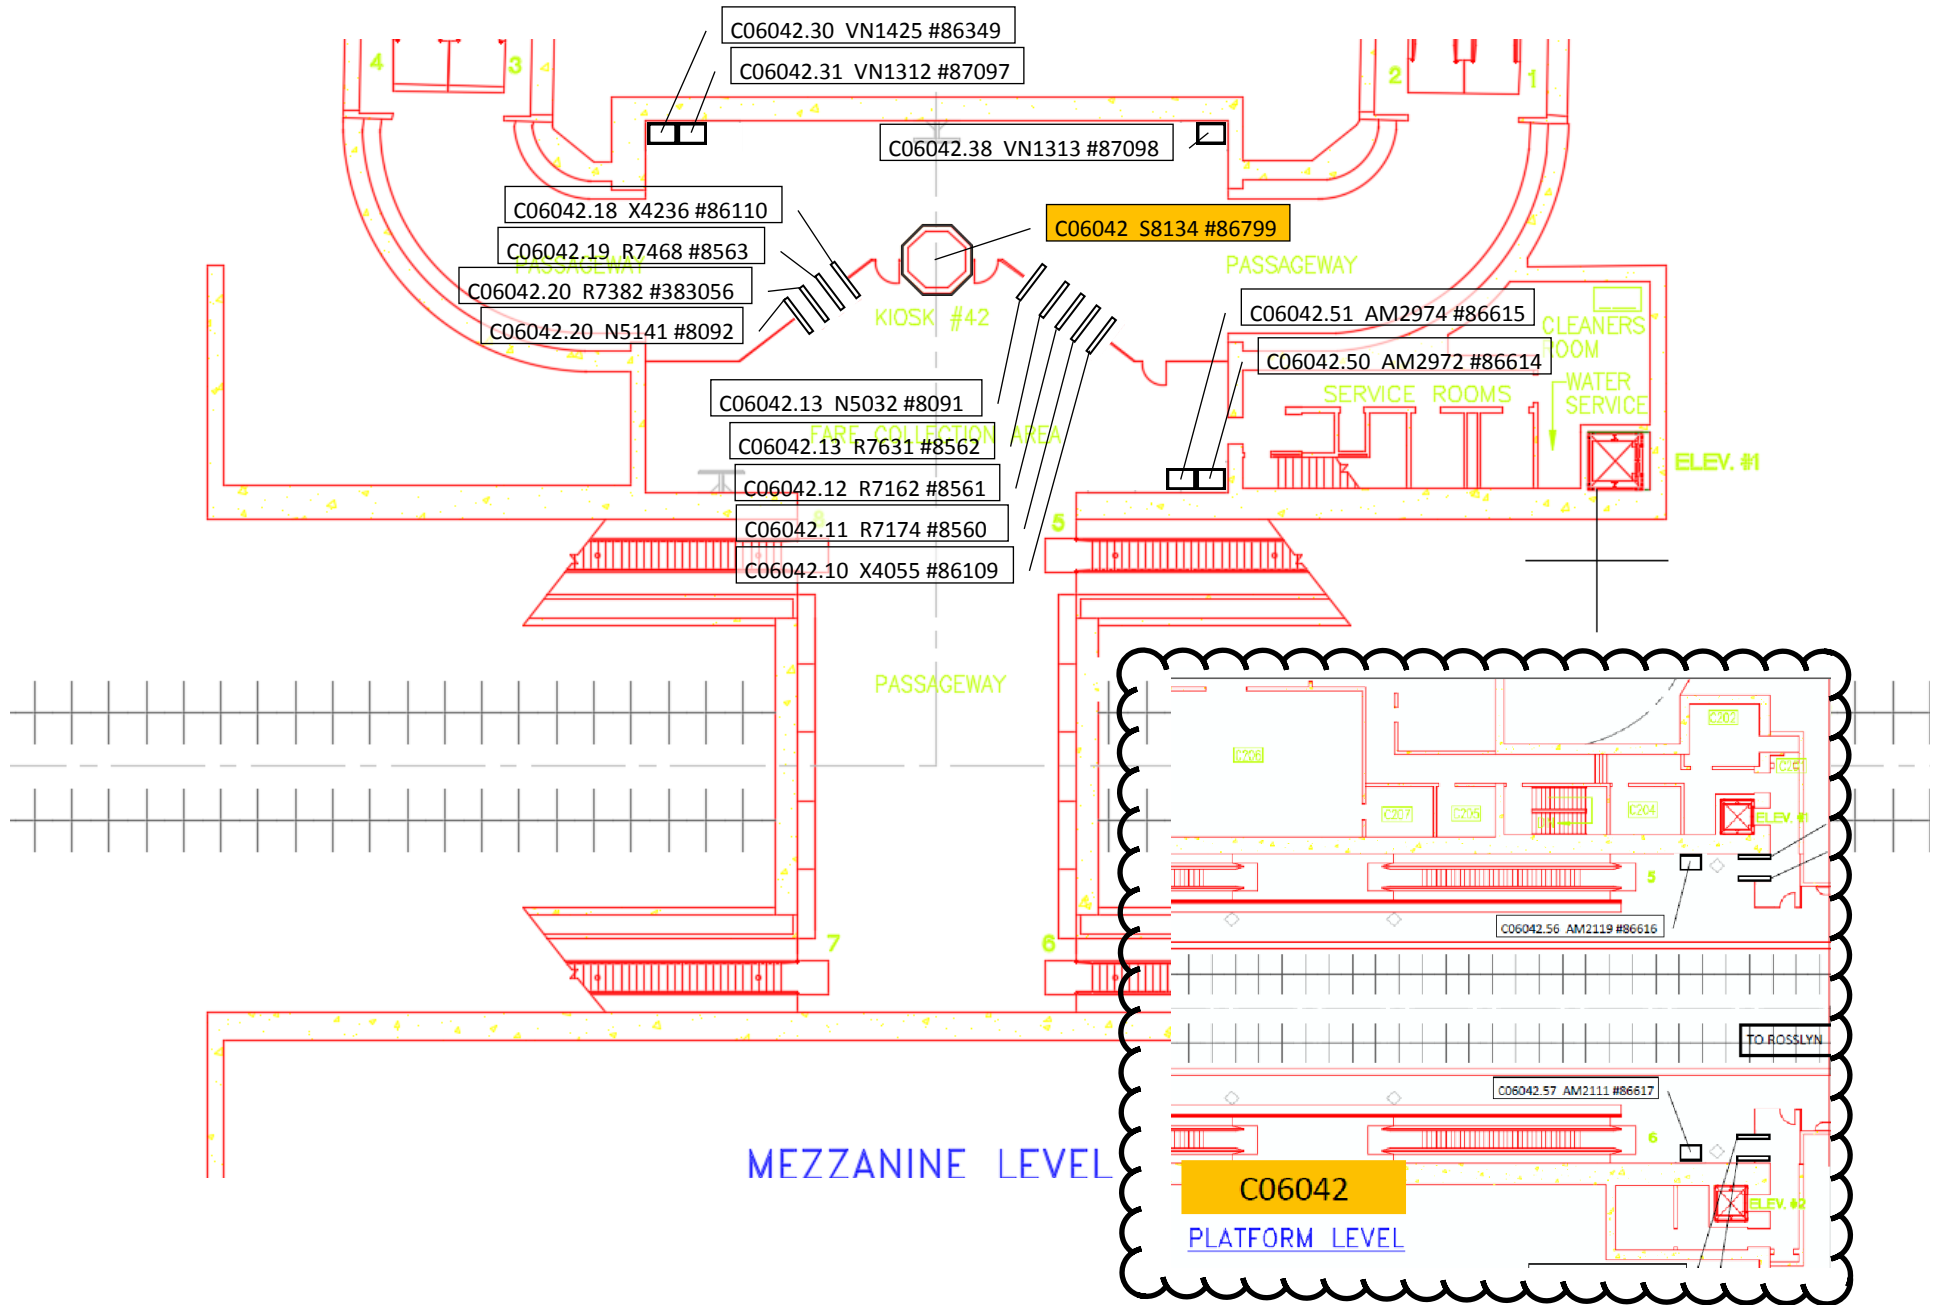

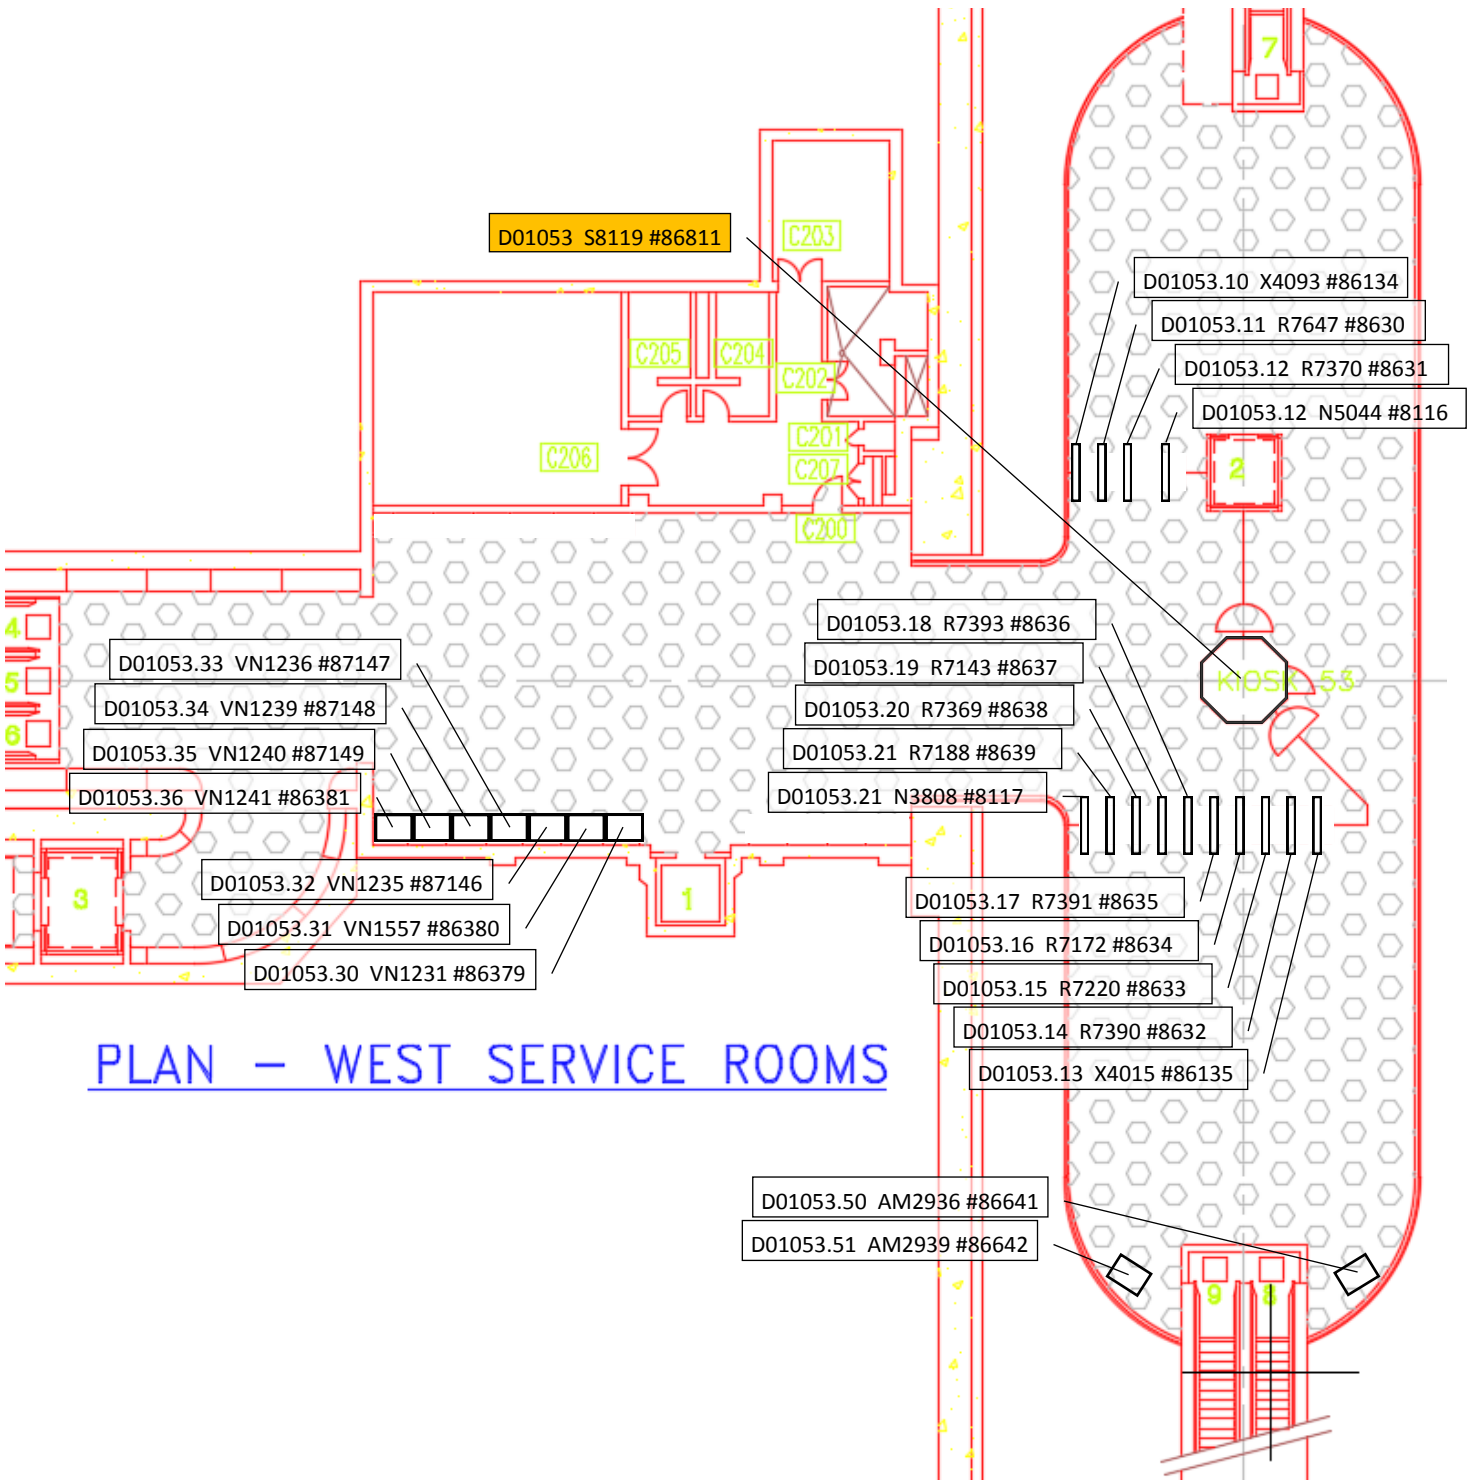

PLAN – WEST SERVICE ROOMS

211 EMPLOYEE RESTROOM

213 SERVICE CORRIDOR

