



**ELECTRICAL AND DATA CABLE INSTALLATION**

**for**

**Washington Metropolitan Area Transit Authority**

**Contract Number FQ17021**

**VOLUME 3**

**Drawings Part 4c**  
**NEW AFC Equipment Layout**  
**Red Line**

**December 21, 2016**

WASHINGTON METROPOLITAN AREA TRANSIT AUTHORITY

PAGE NO.


VOLUME 3 DRAWINGS PART 4c


**NEW** AFC EQUIPMENT LAYOUT


RED LINE


TABLE OF CONTENTS


72	MP_A01_METRO CENTER (WEST MEZZANINE)_MZ001	3
73	MP_A02_FARRAGUT NORTH (NORTH MEZZANINE)_MZ004	4
74	MP_A07_TENLEYTOWN-AU_MZ010	5
75	MP_A07_TENLEYTOWN-AU (MINI MEZZ)_MZ010M	5
76	MP_A08_FRIENDSHIP HEIGHTS (NORTH MEZZANINE)_MZ011	6
77	MP_A12_WHITE FLINT_MZ015	7
78	MP_B01_GALLERY PLACE EAST (MINI MEZZ)_MZ021M	8
79	MP_B02_JUDICIARY SQUARE (WEST MEZZANINE)_MZ022M	9
80	MP_B03_UNION STATION (NORTH MEZZANINE)_MZ025	10
81	MP_B07_TAKOMA_MZ029	11
82	MP_B07_TAKOMA (MINI MEZZ)_MZ029M	12
83	MP_B11_GLENMONT_MZ034	13

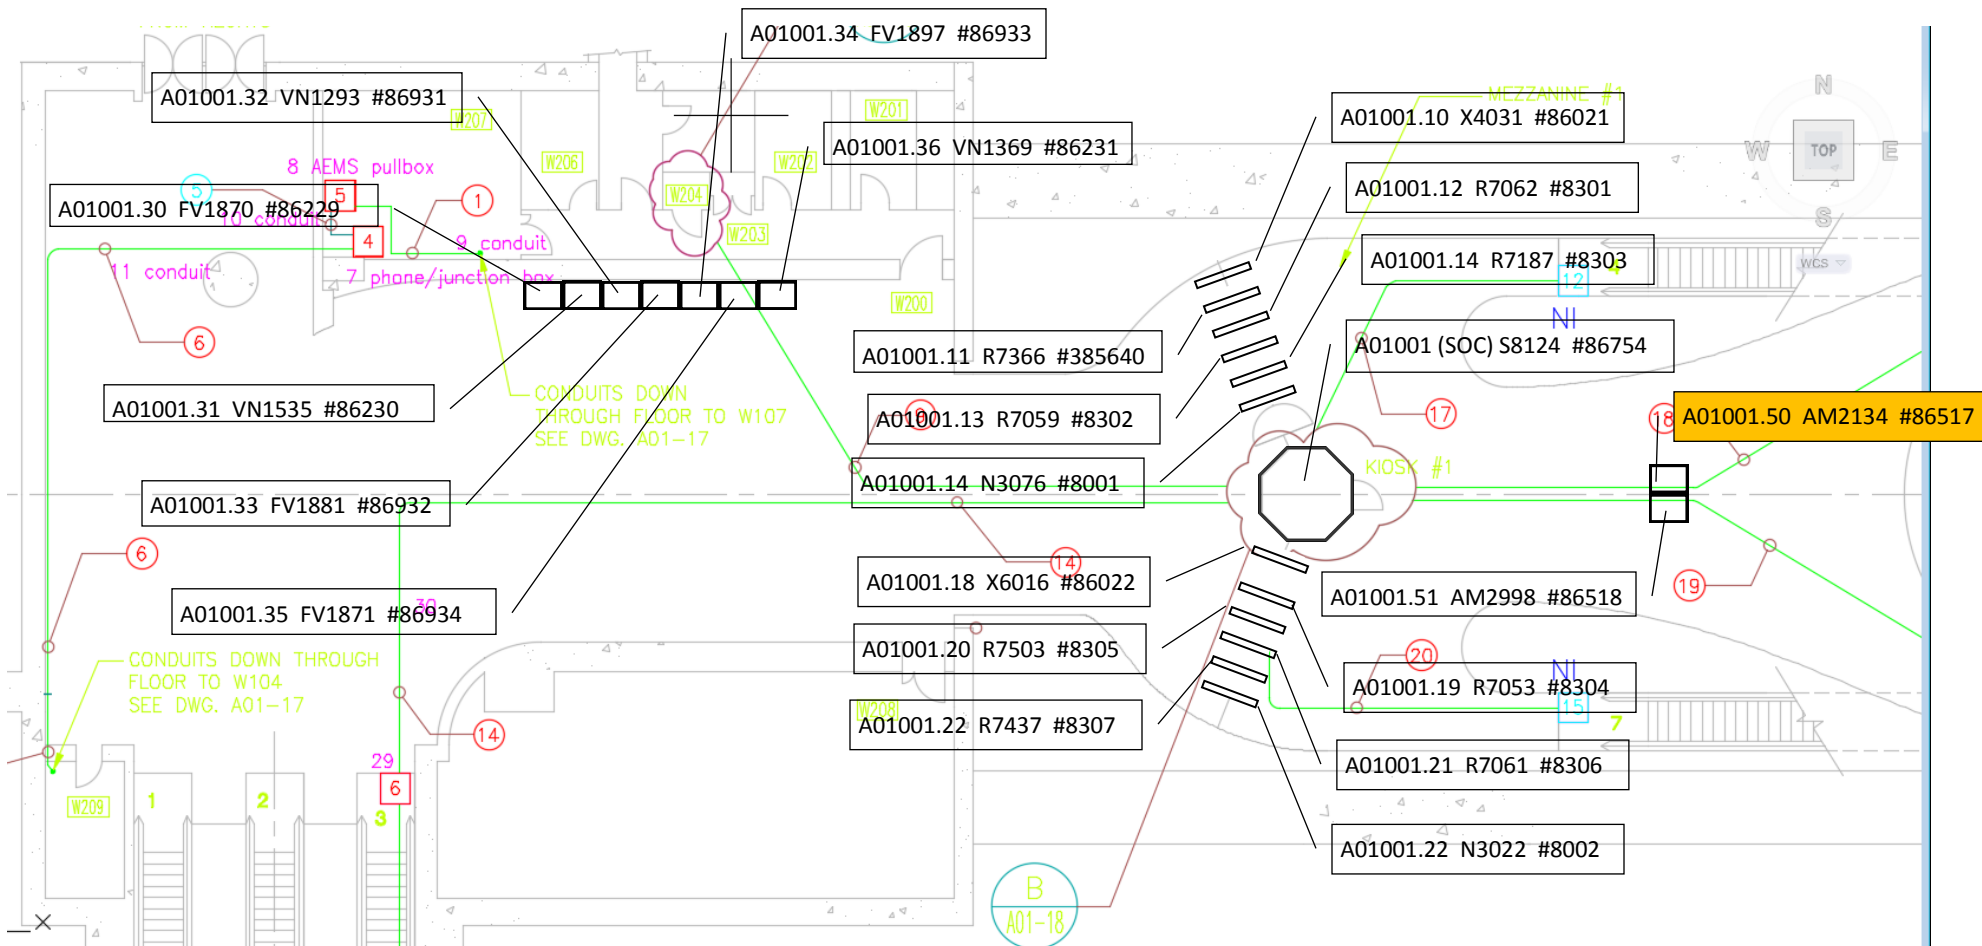


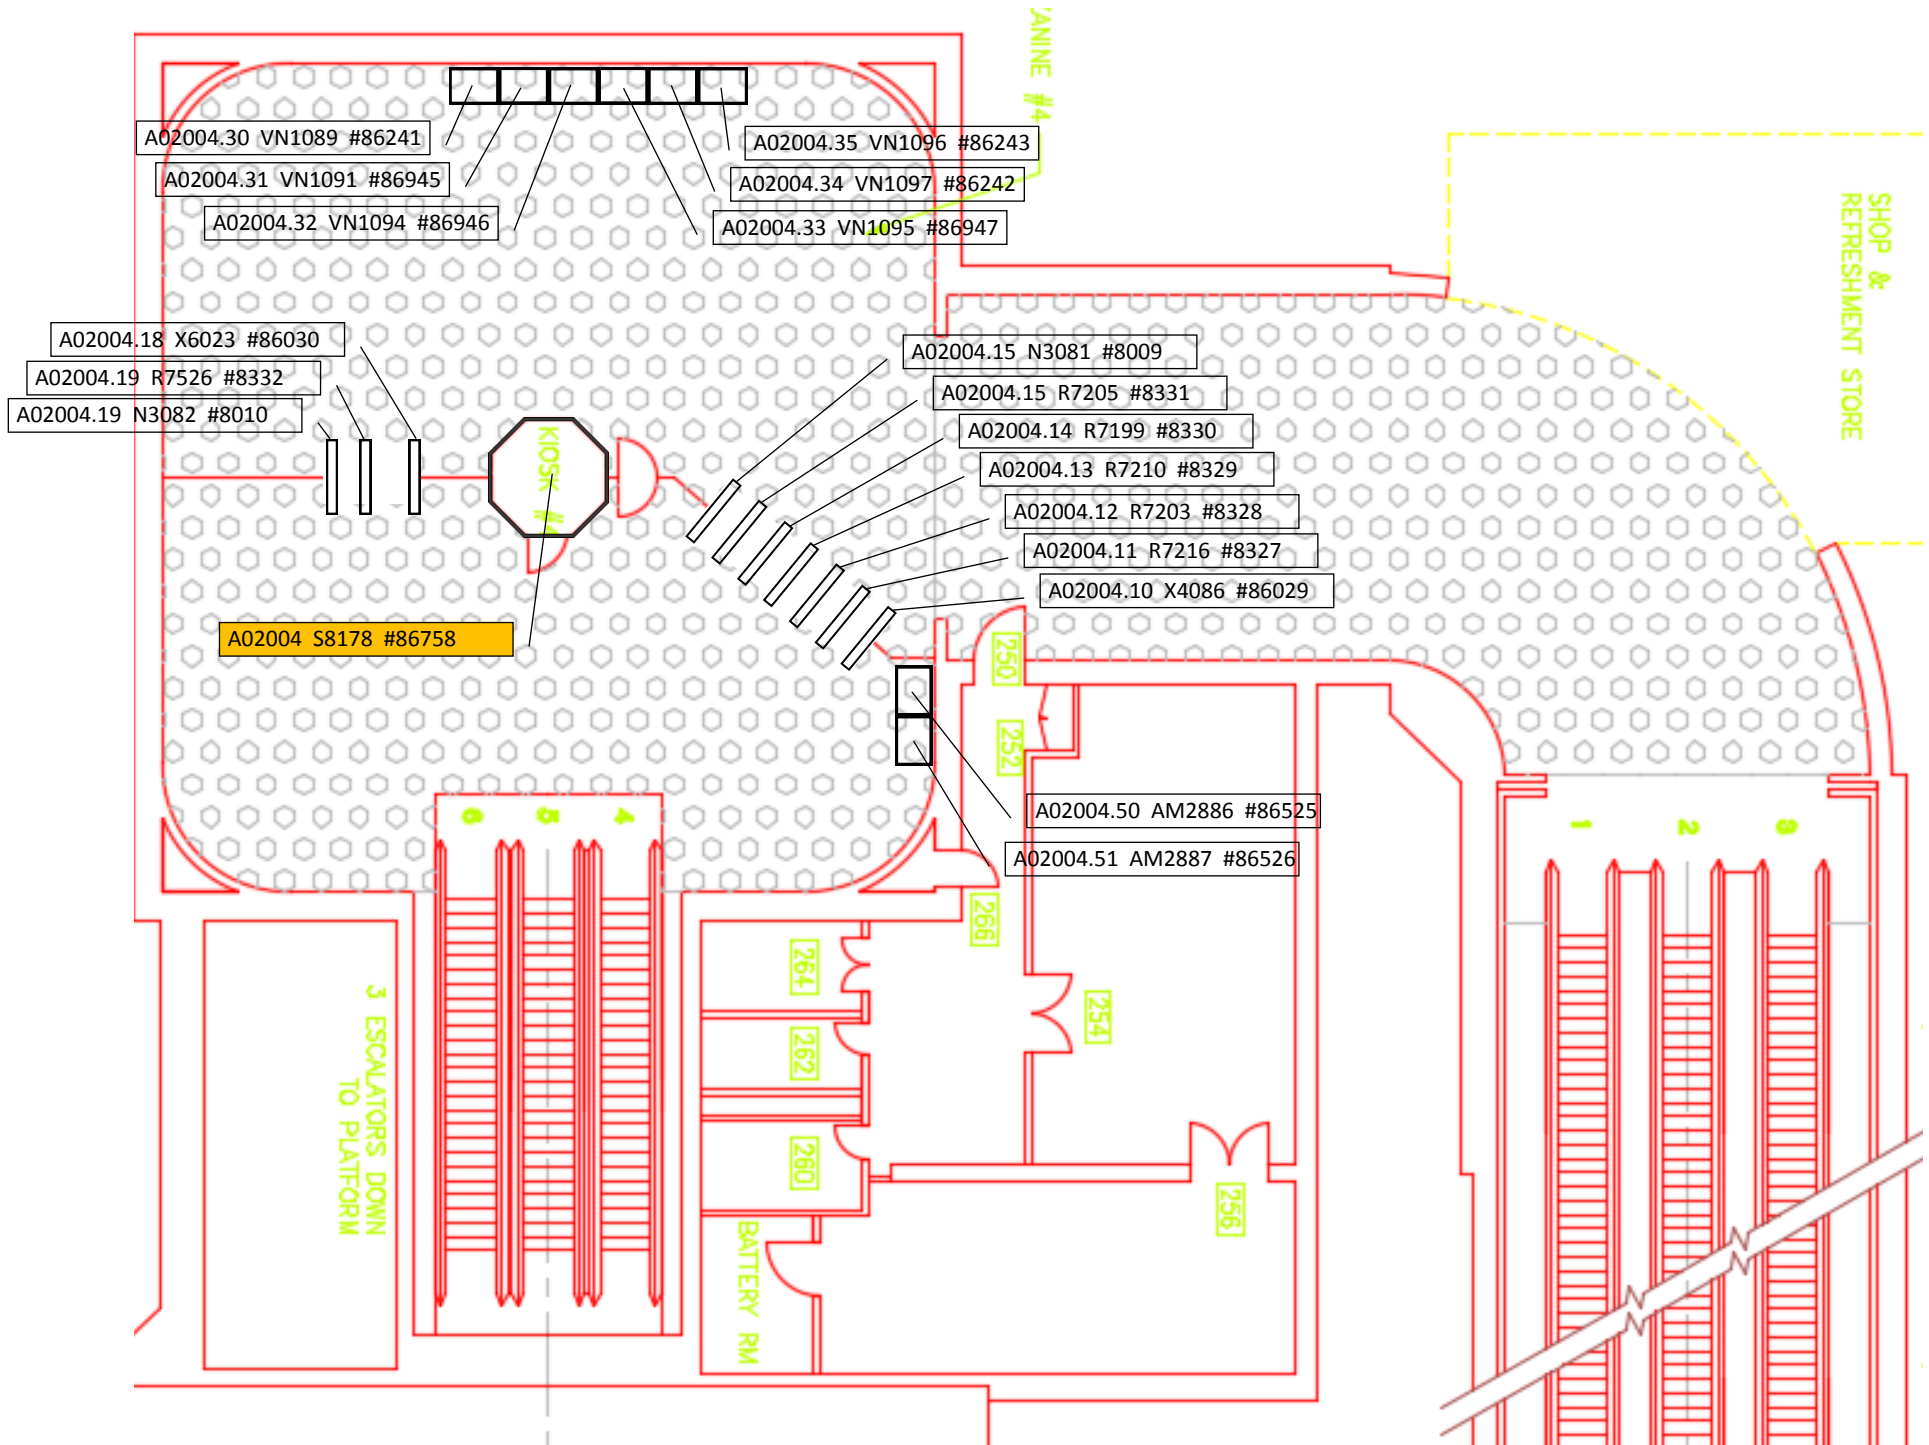

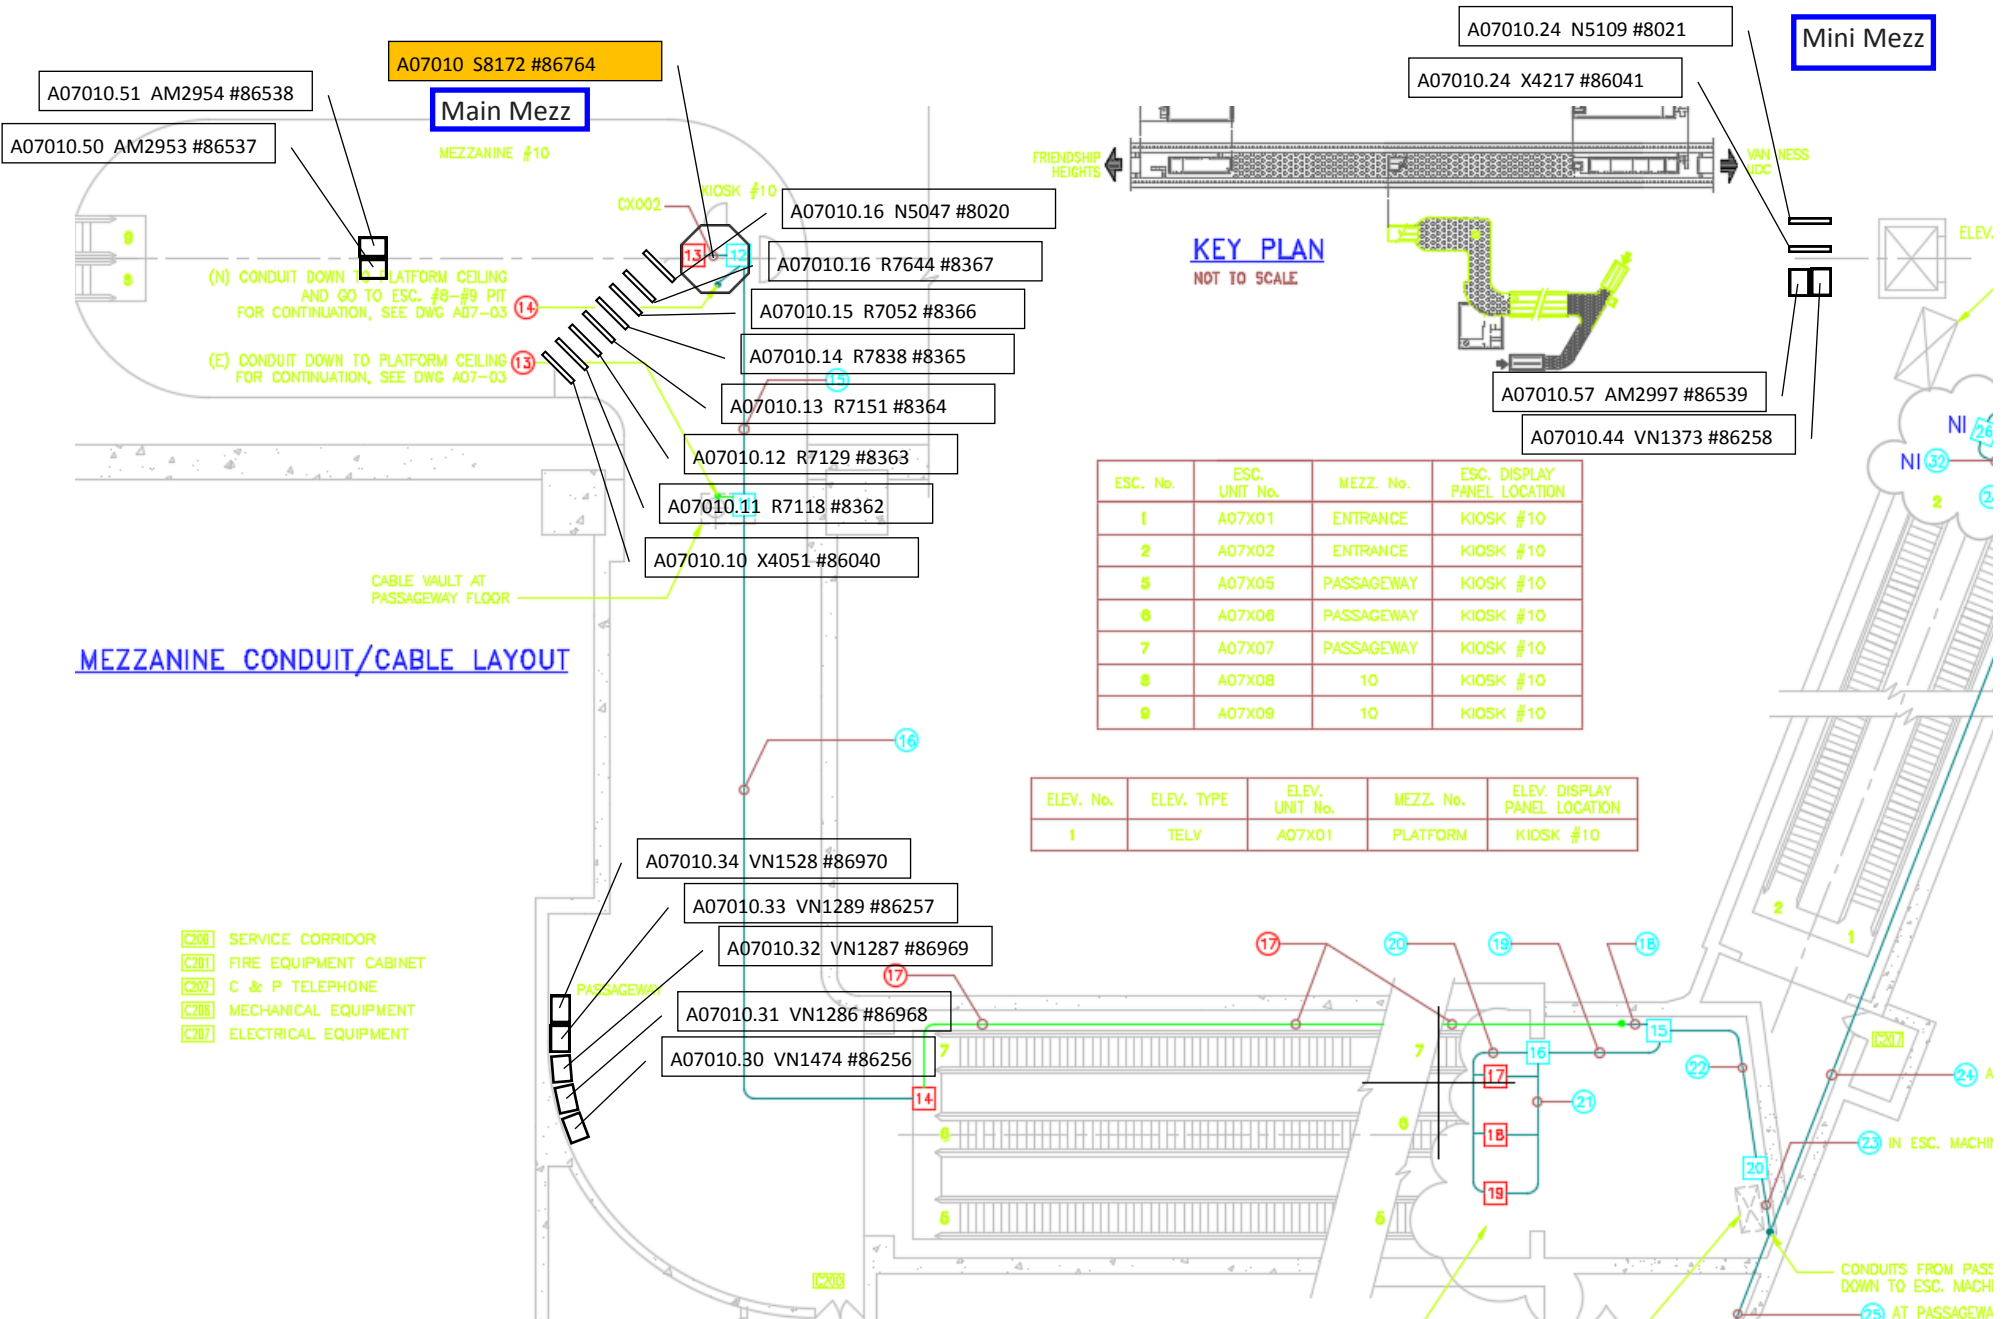


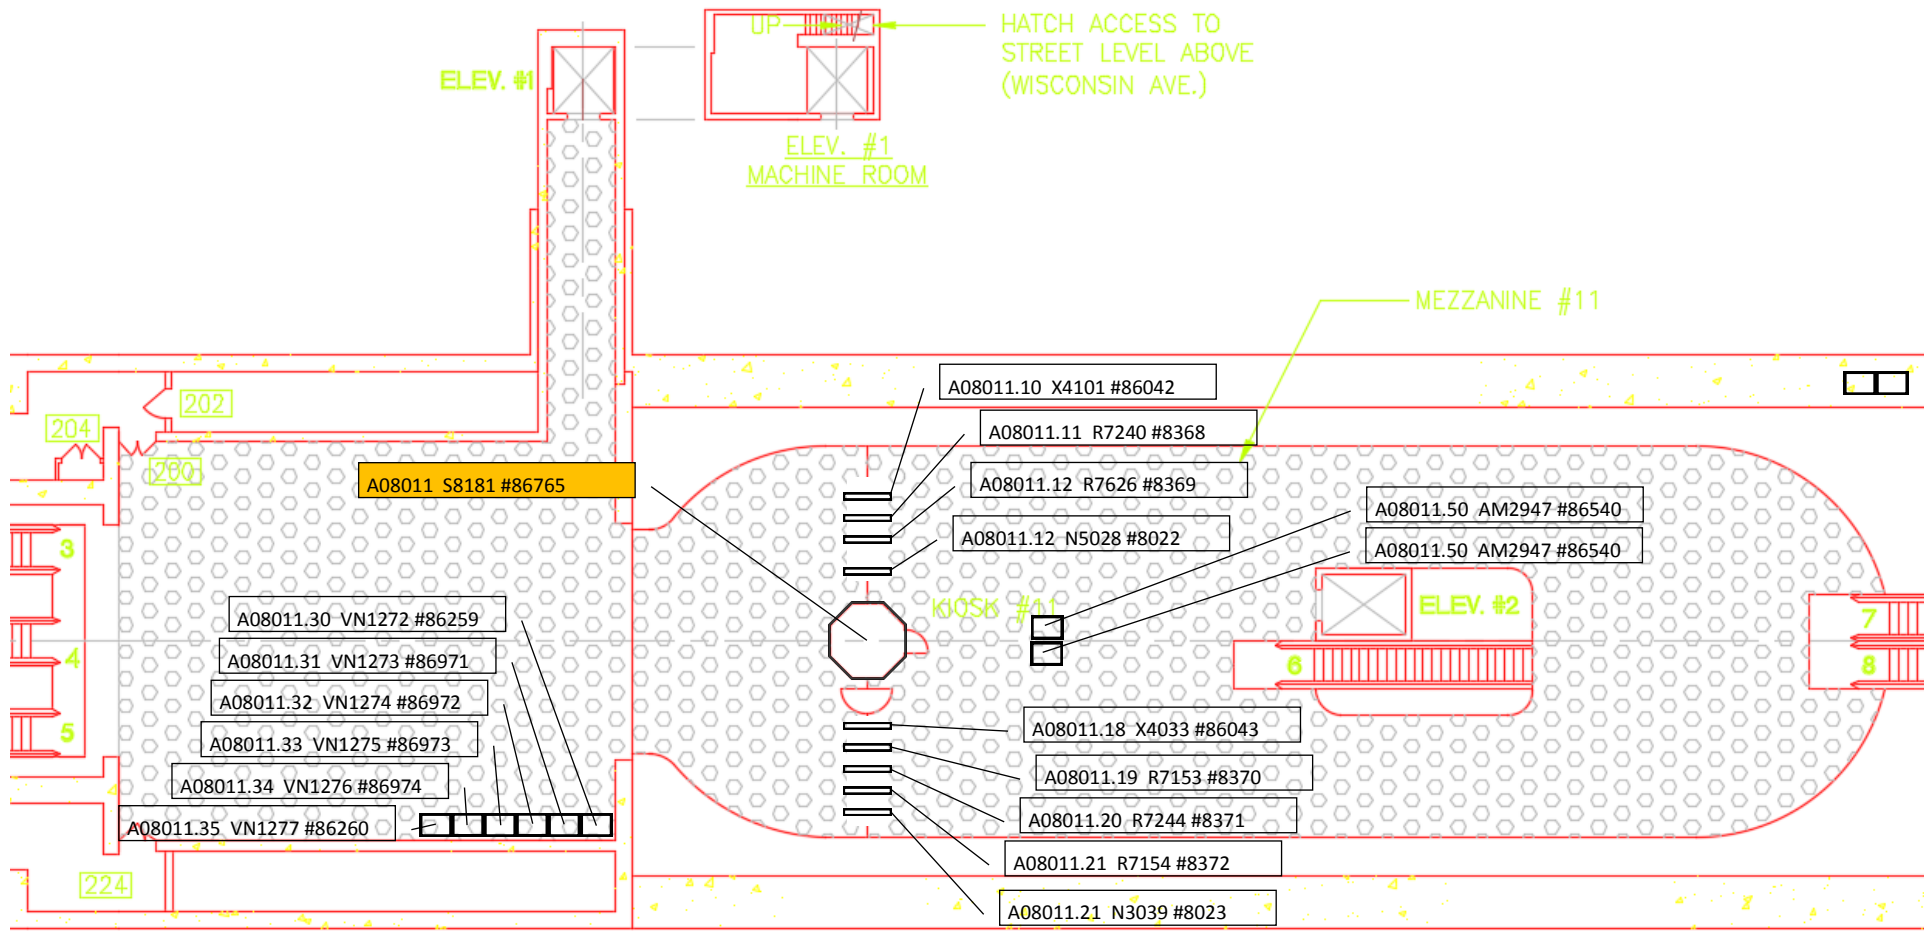


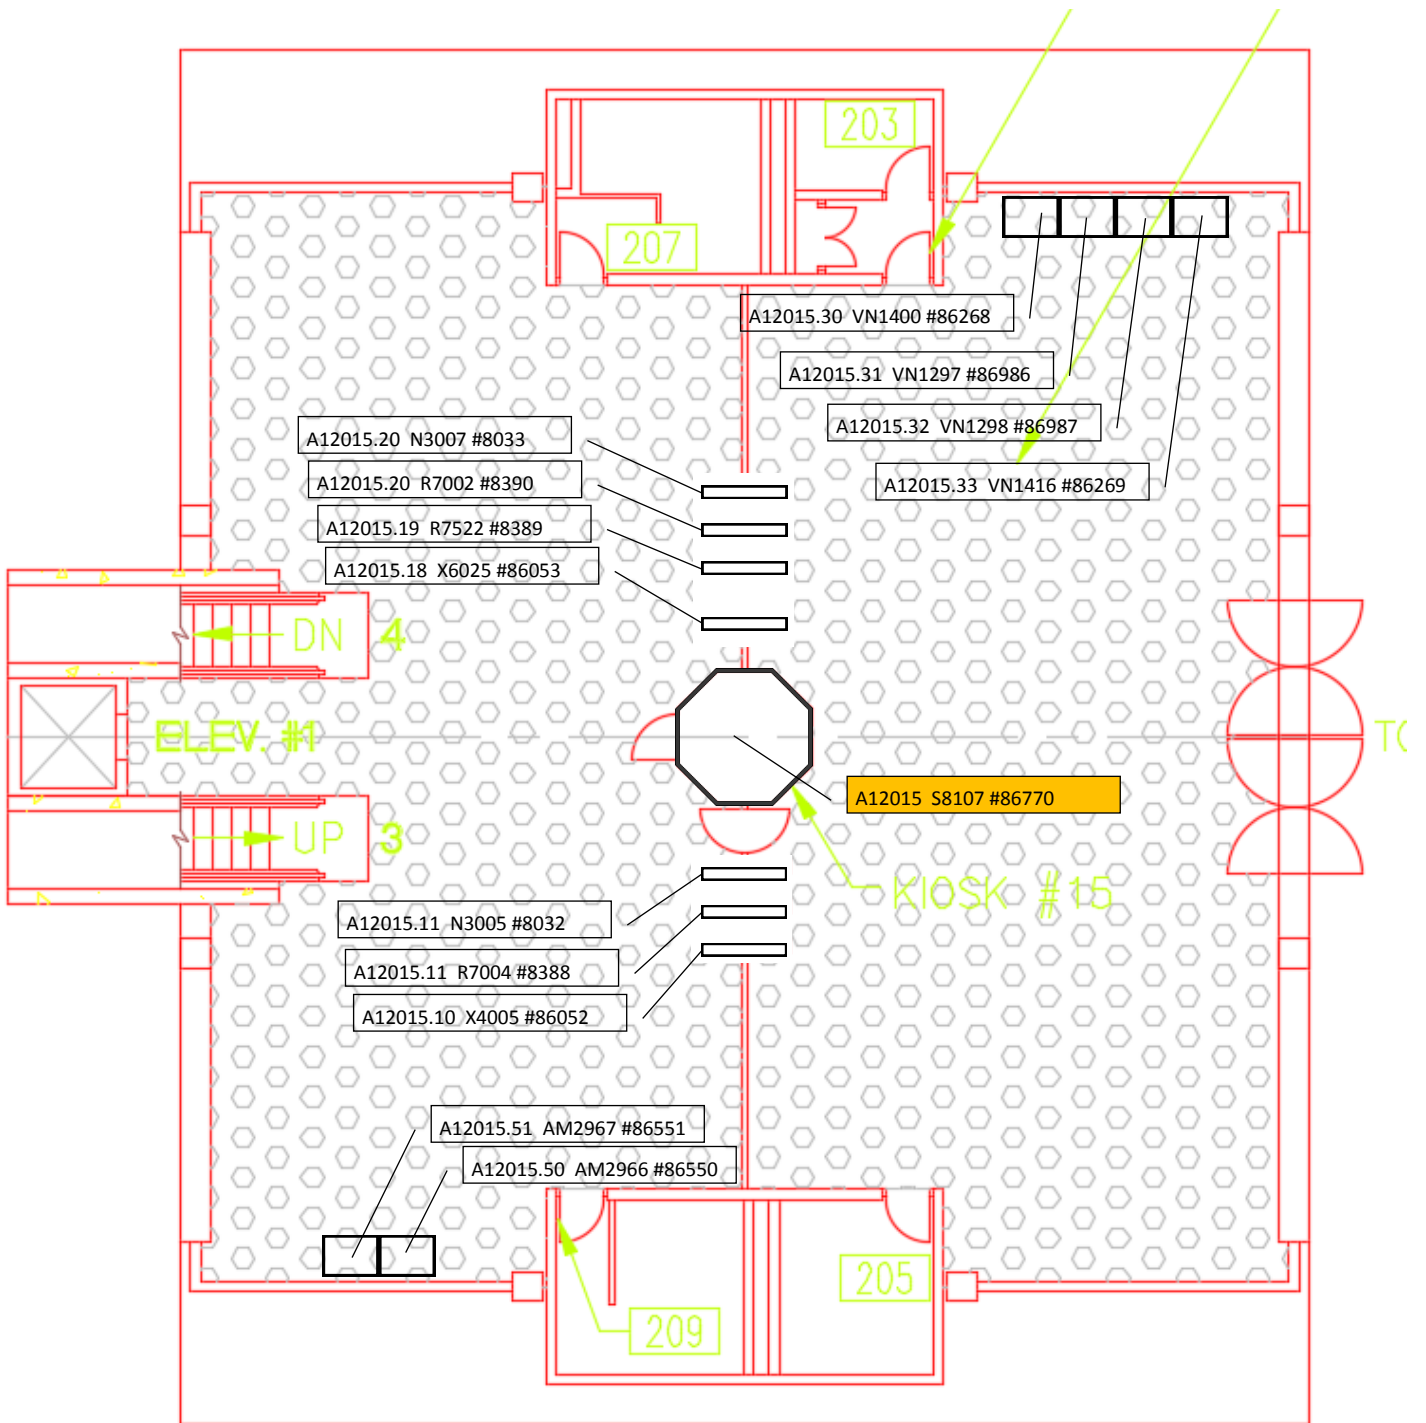


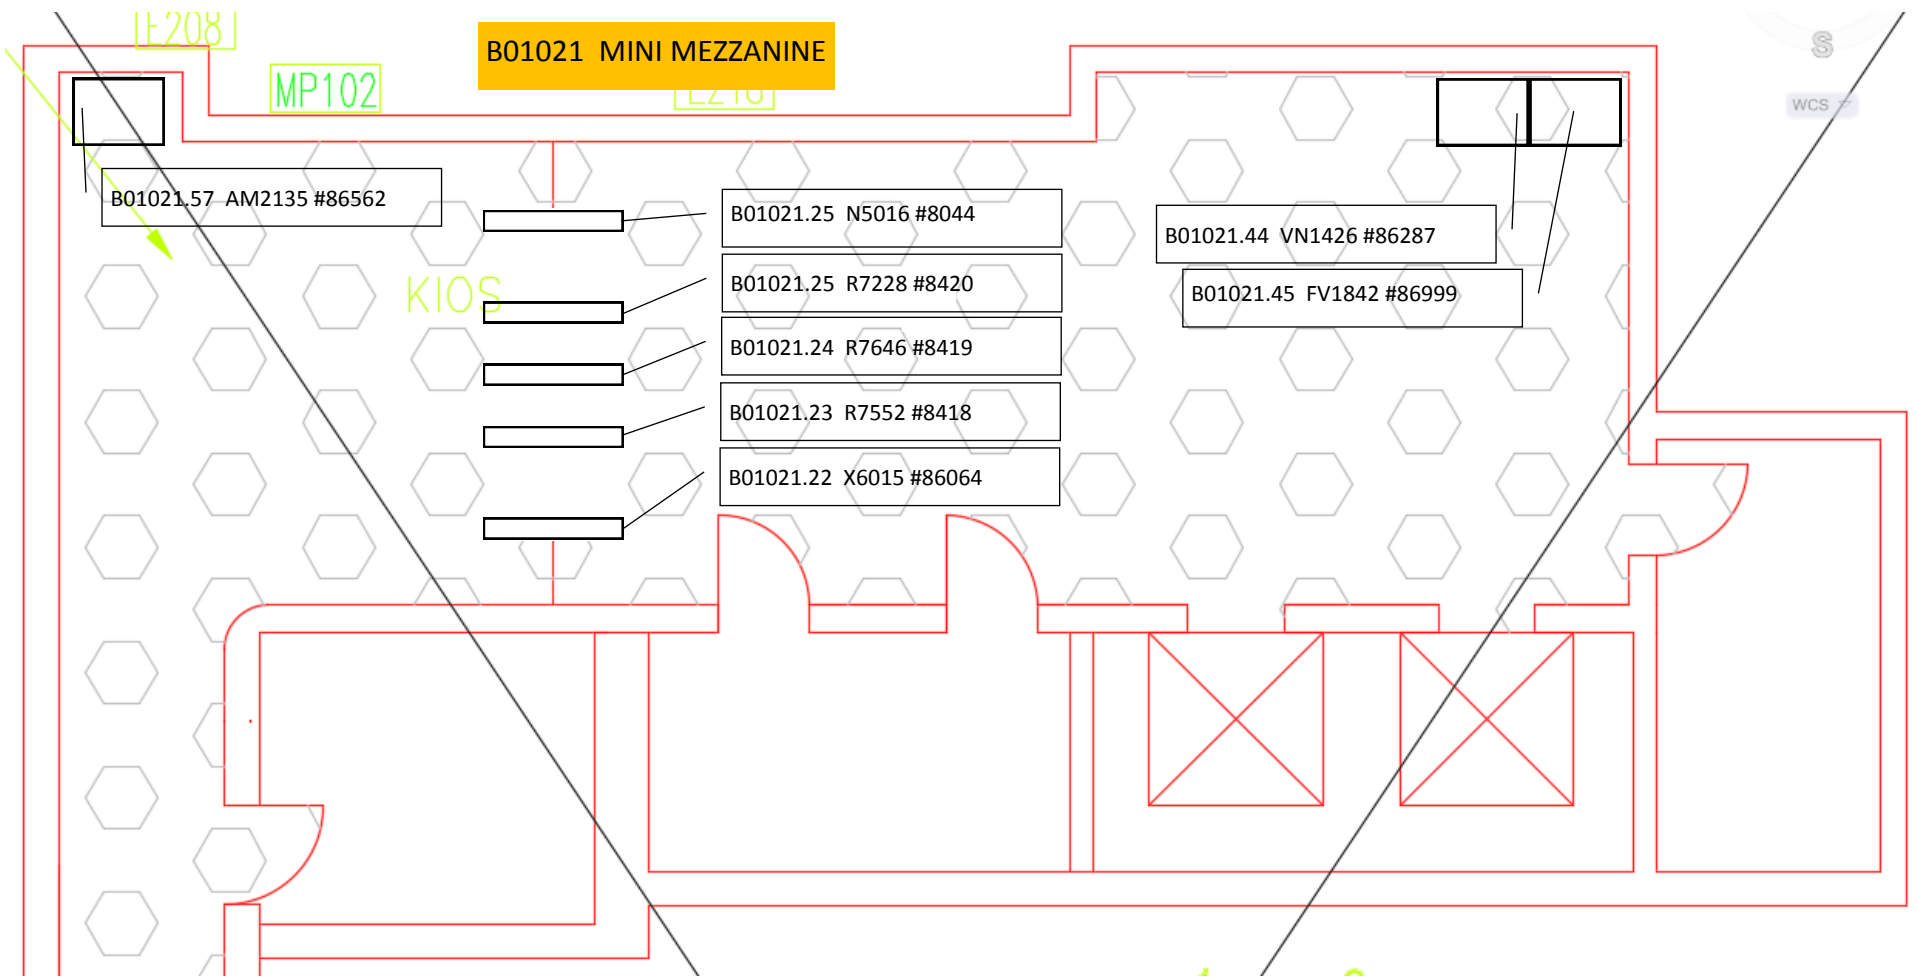





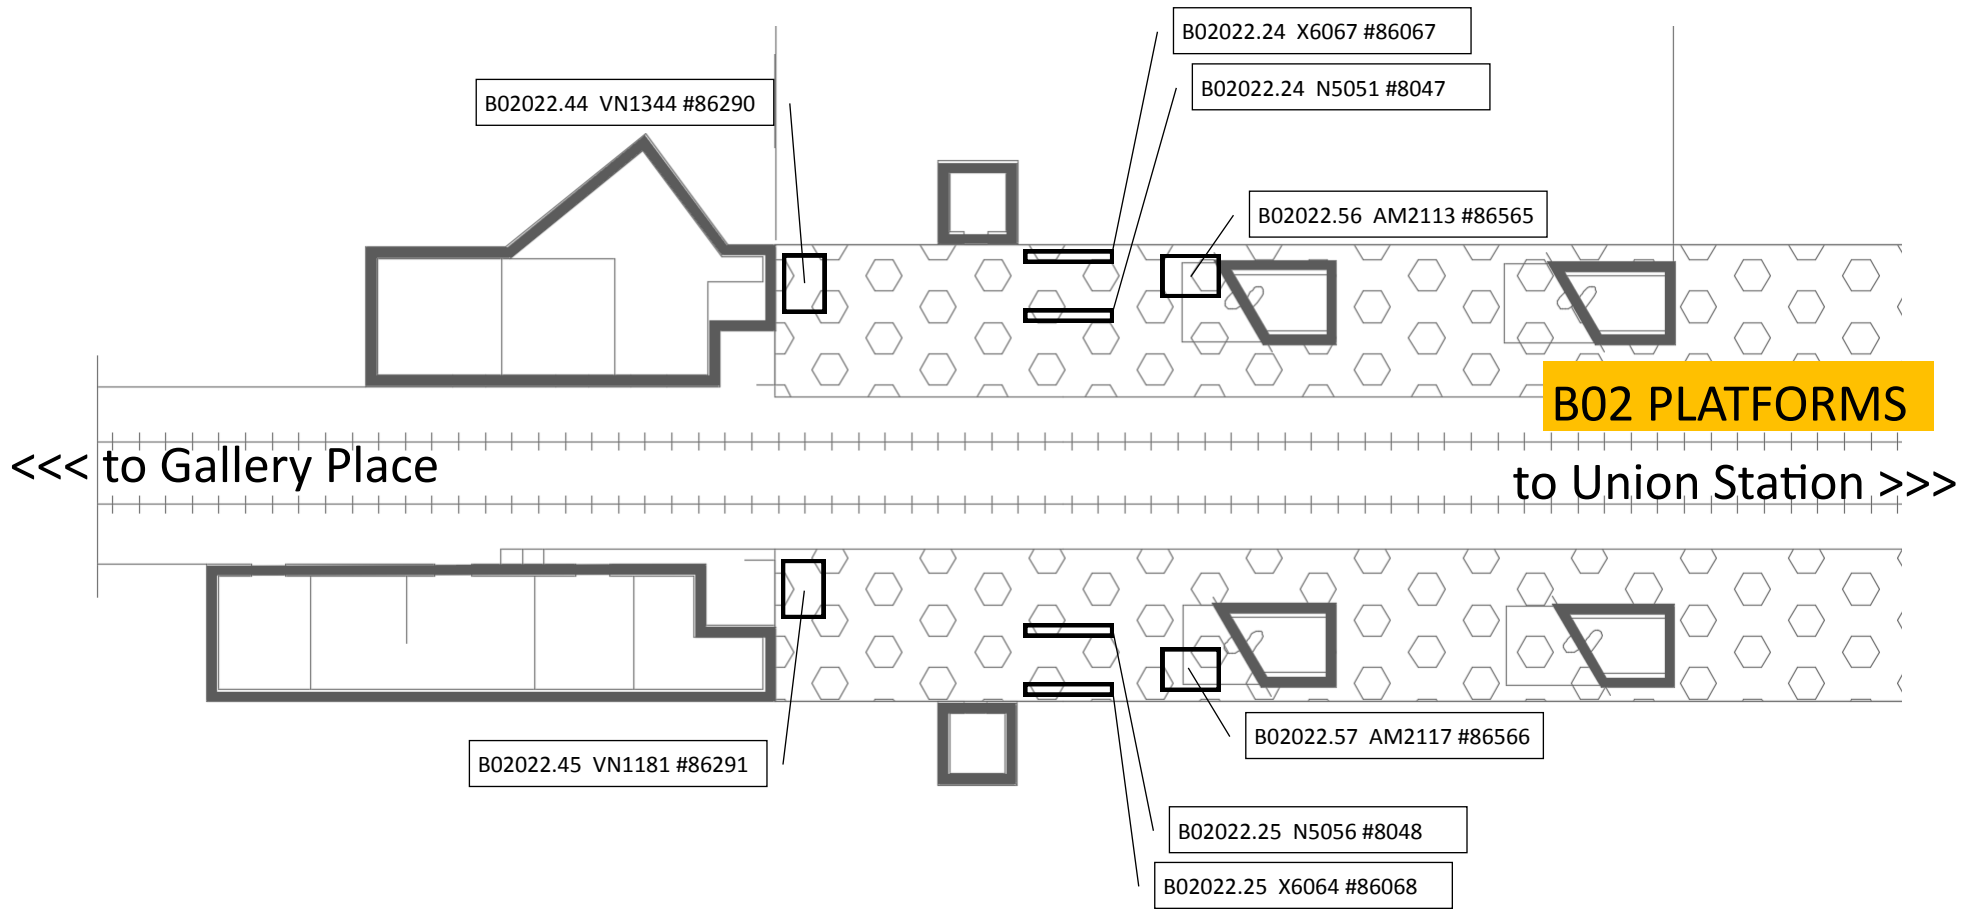

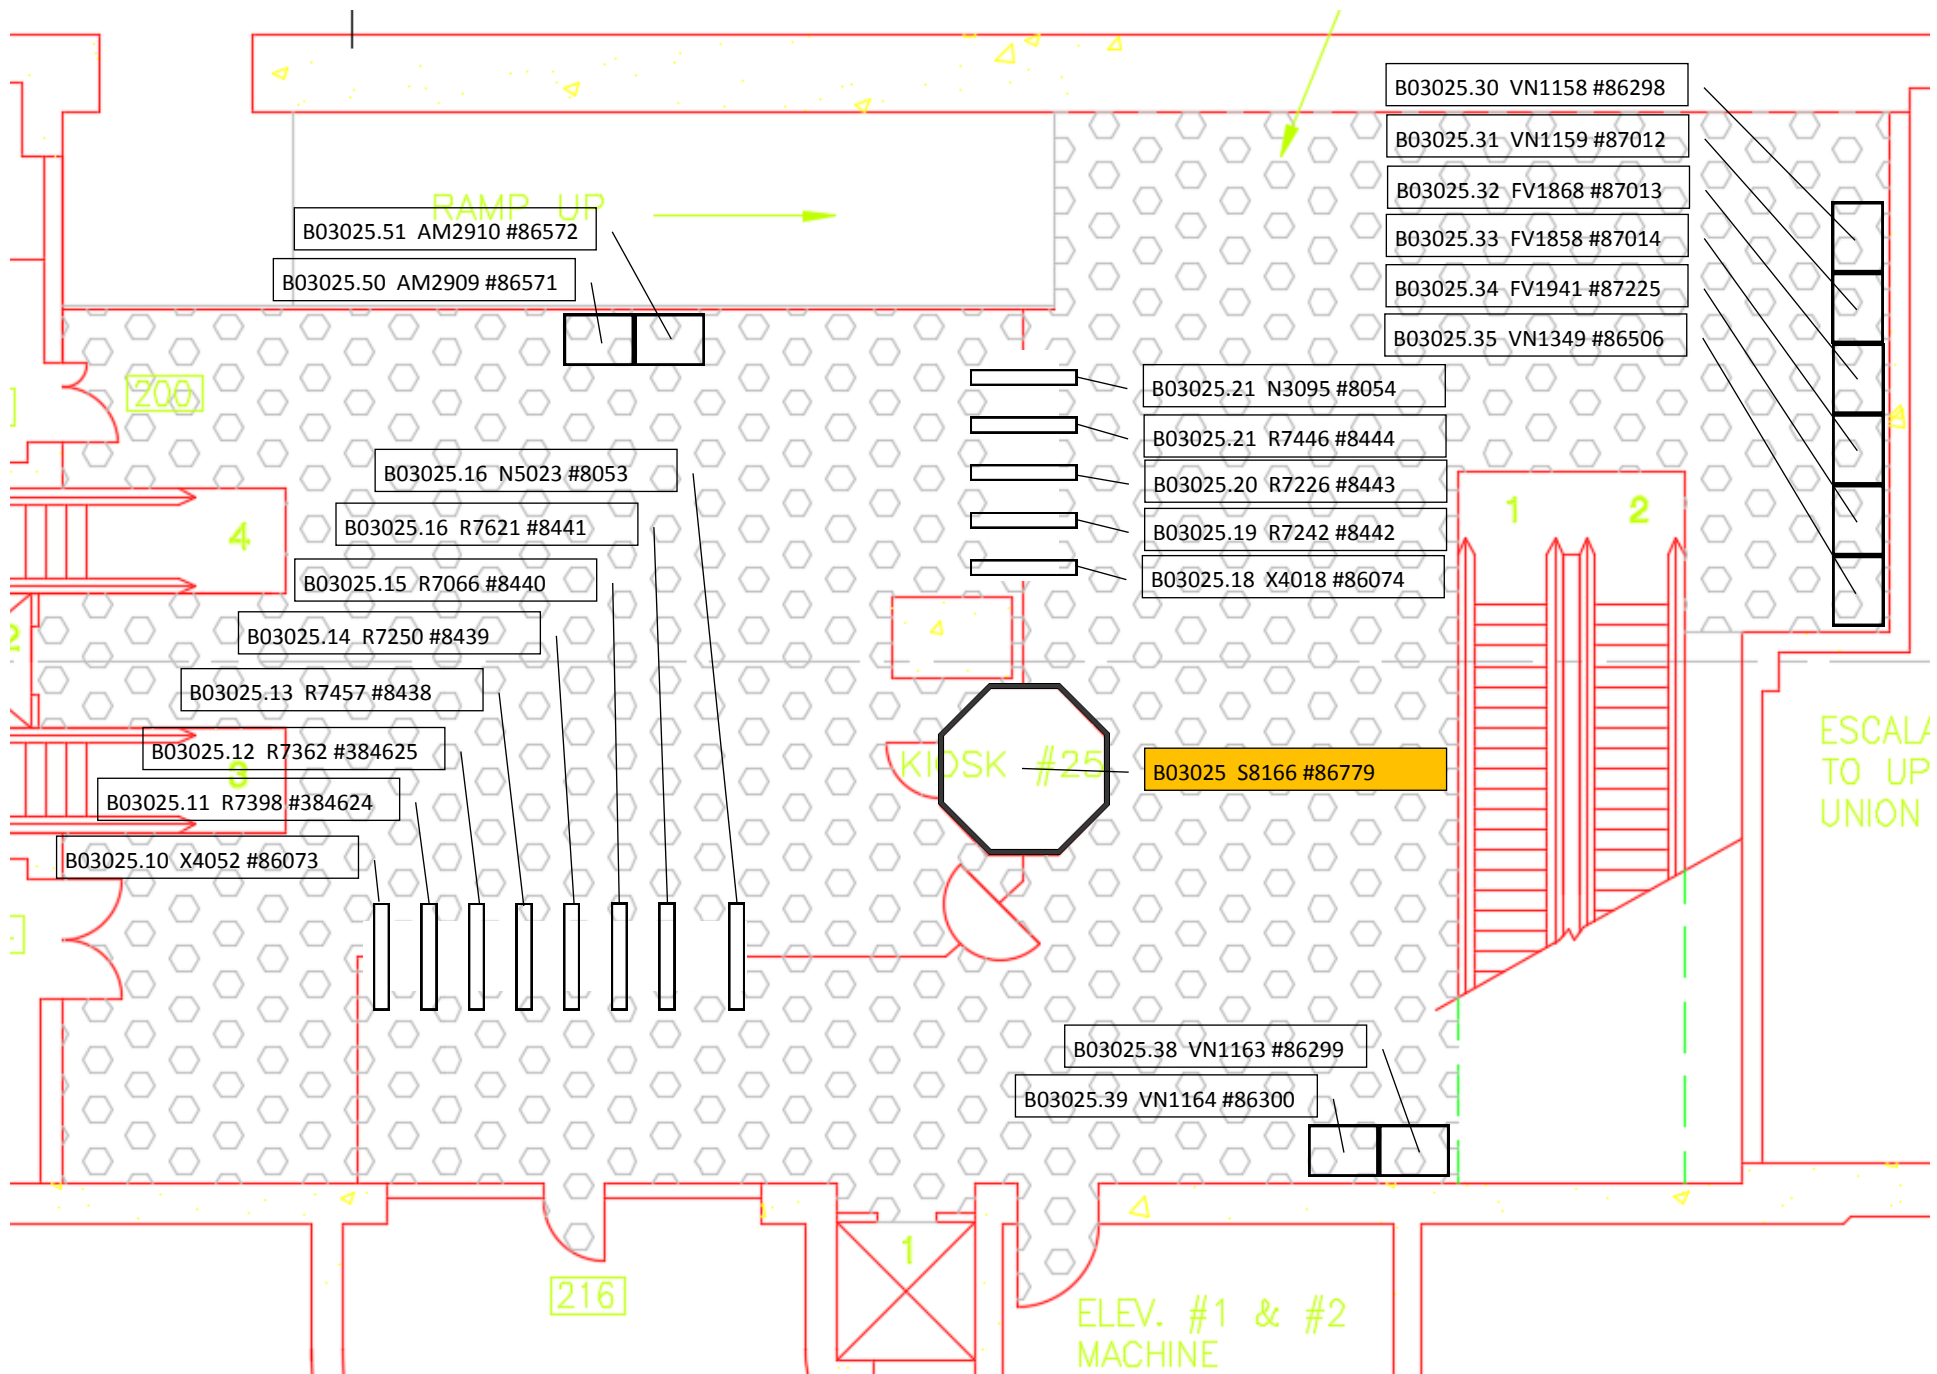

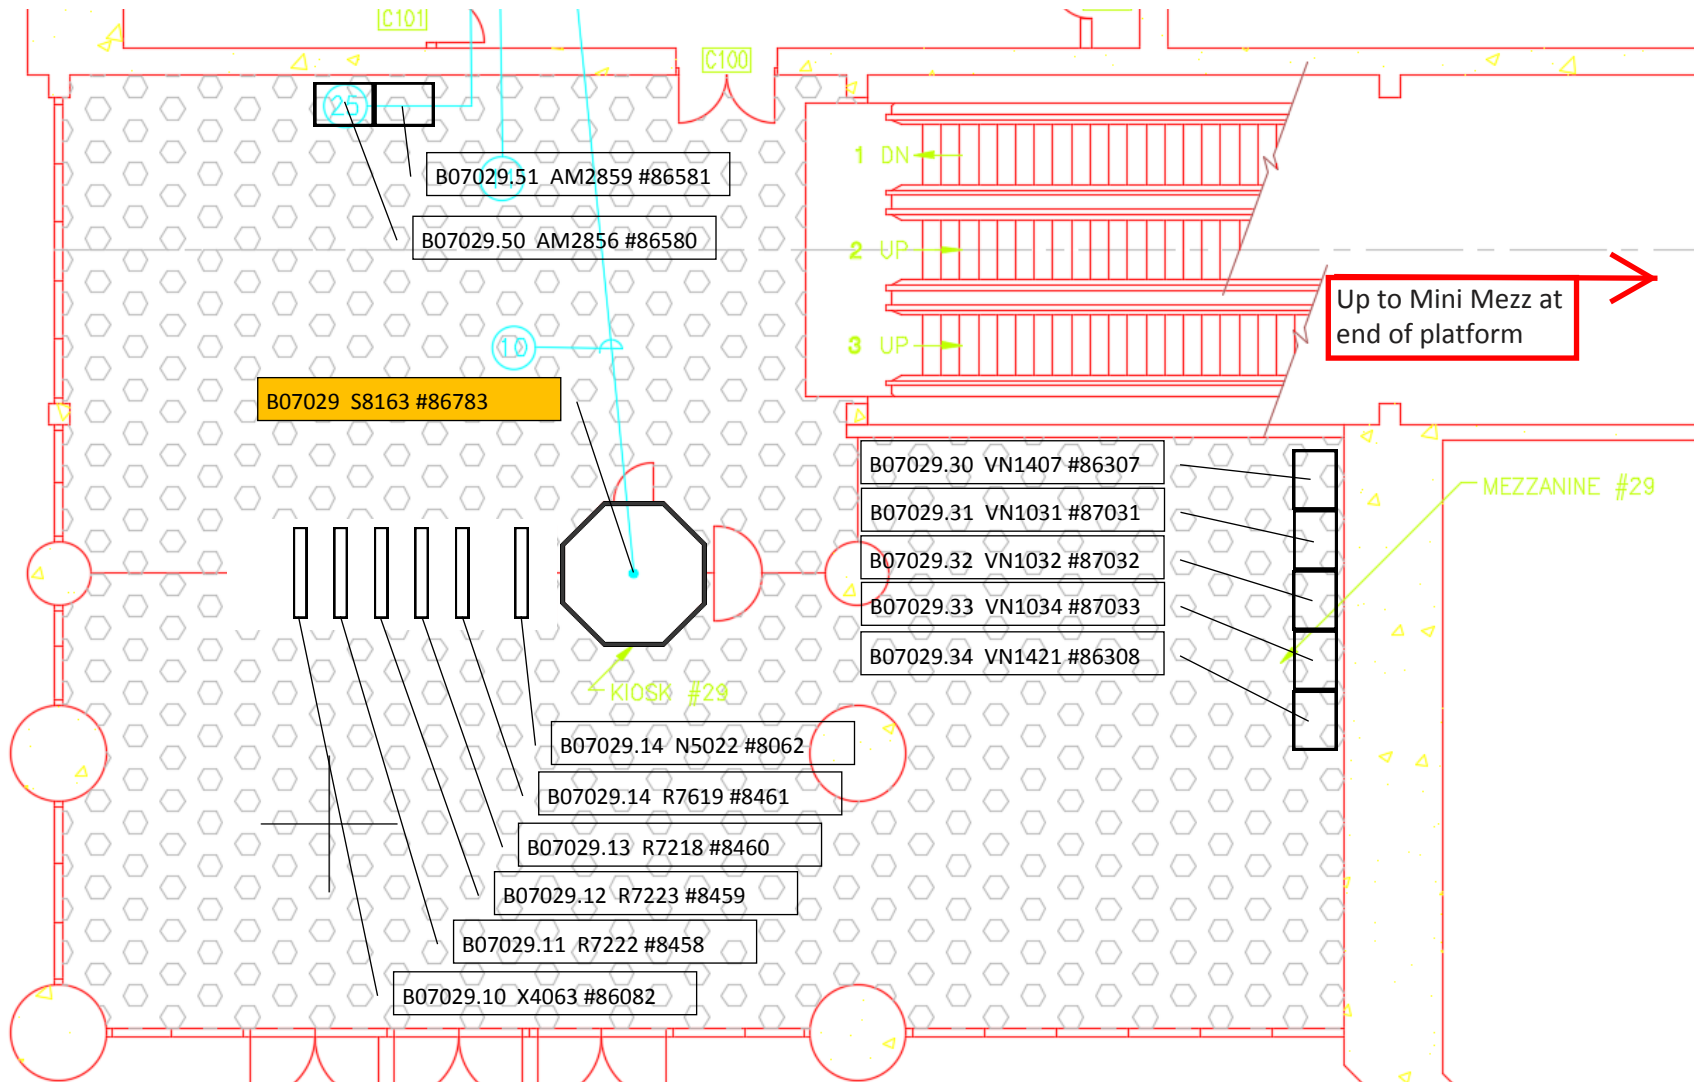

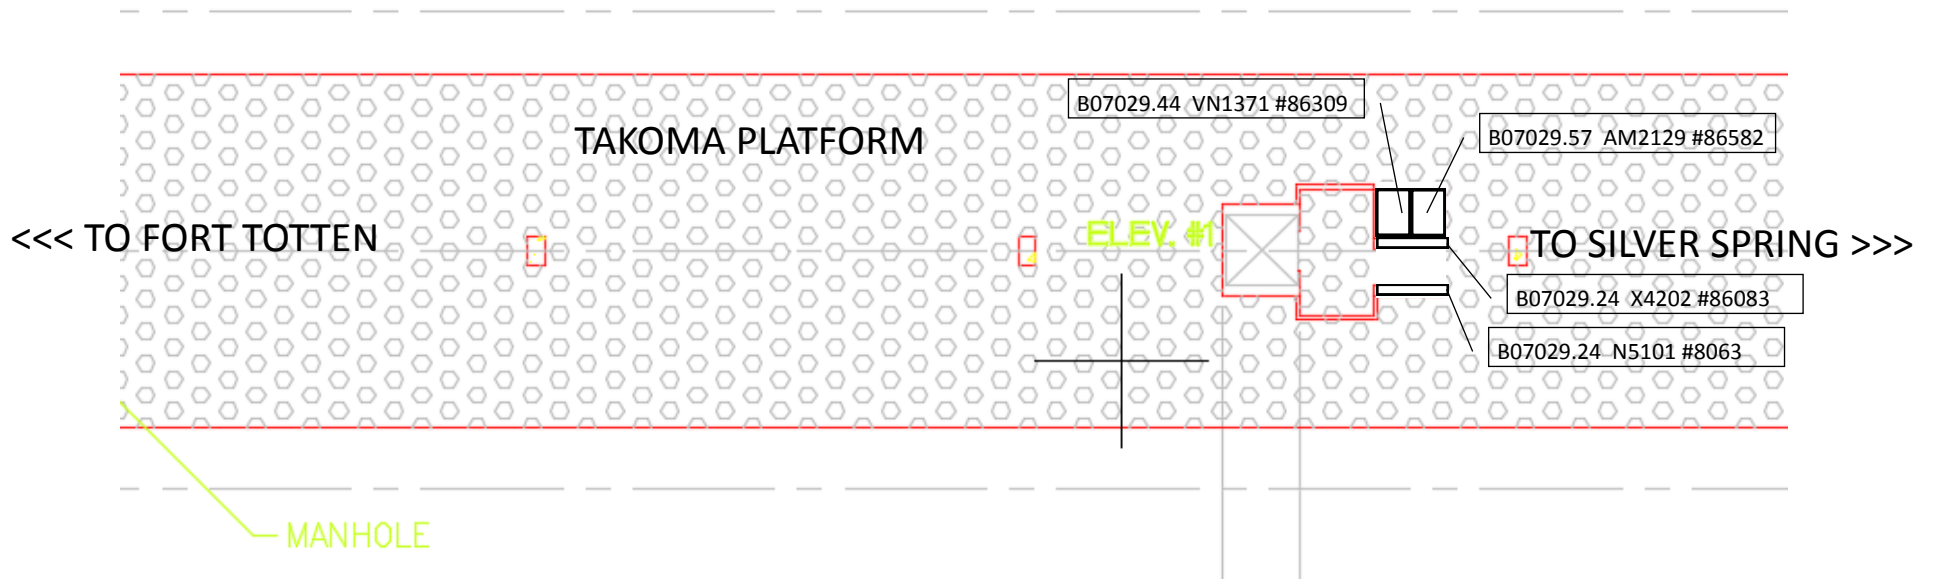

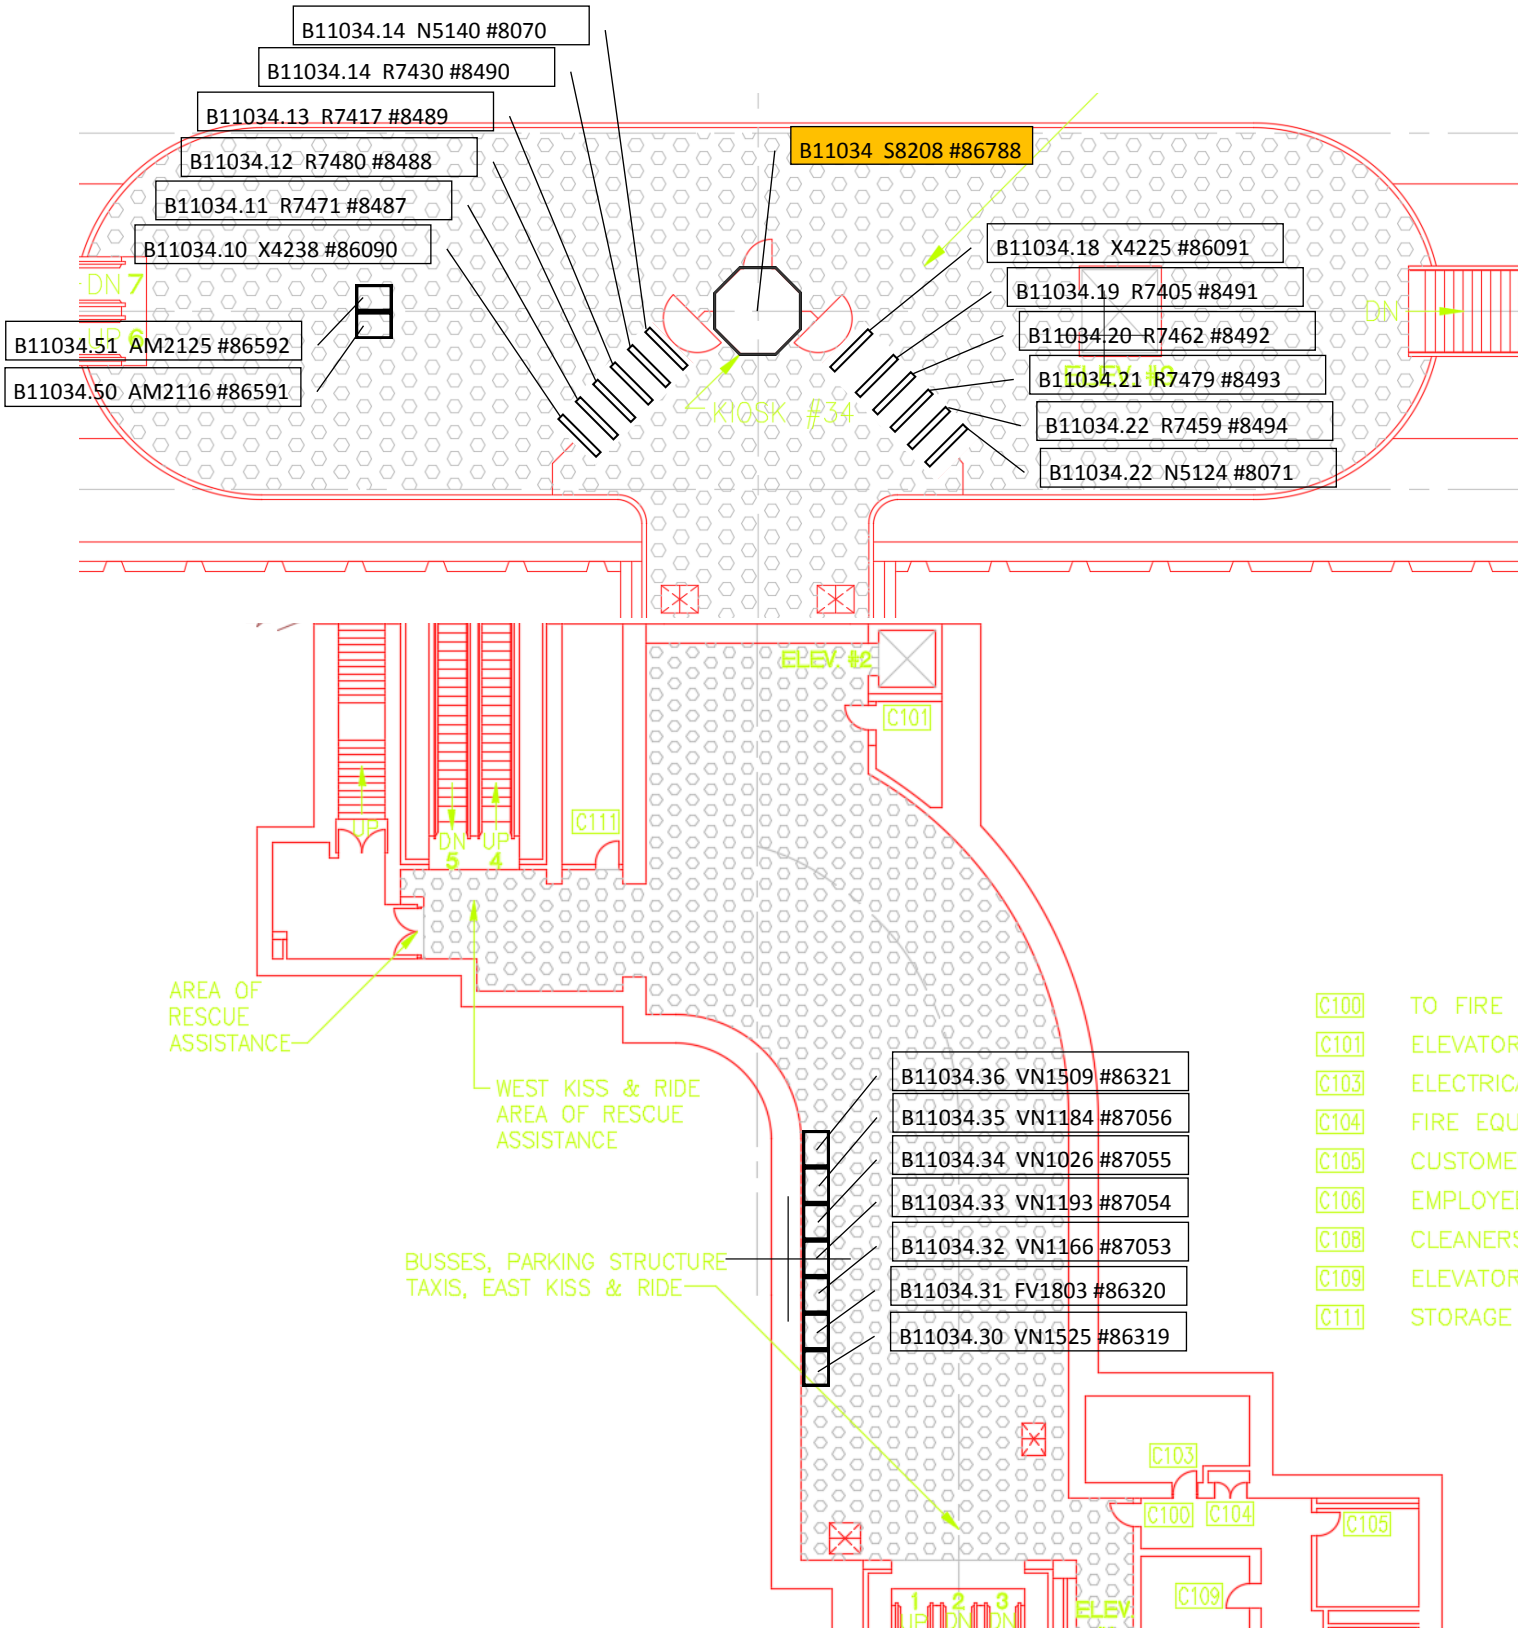

B11034.51 AM2125 #86592  
 B11034.50 AM2116 #86591

B11034.14 N5140 #8070  
 B11034.14 R7430 #8490  
 B11034.13 R7417 #8489  
 B11034.12 R7480 #8488  
 B11034.11 R7471 #8487  
 B11034.10 X4238 #86090

B11034 S8208 #86788

B11034.18 X4225 #86091  
 B11034.19 R7405 #8491  
 B11034.20 R7462 #8492  
 B11034.21 R7479 #8493  
 B11034.22 R7459 #8494  
 B11034.22 N5124 #8071

B11034.36 VN1509 #86321  
 B11034.35 VN1184 #87056  
 B11034.34 VN1026 #87055  
 B11034.33 VN1193 #87054  
 B11034.32 VN1166 #87053  
 B11034.31 FV1803 #86320  
 B11034.30 VN1525 #86319

- C100 TO FIRE
- C101 ELEVATOR
- C103 ELECTRIC
- C104 FIRE EQU
- C105 CUSTOME
- C106 EMPLOYEE
- C108 CLEANERS
- C109 ELEVATOR
- C111 STORAGE

AREA OF RESCUE ASSISTANCE  
 WEST KISS & RIDE AREA OF RESCUE ASSISTANCE  
 BUSES, PARKING STRUCTURE TAXIS, EAST KISS & RIDE